

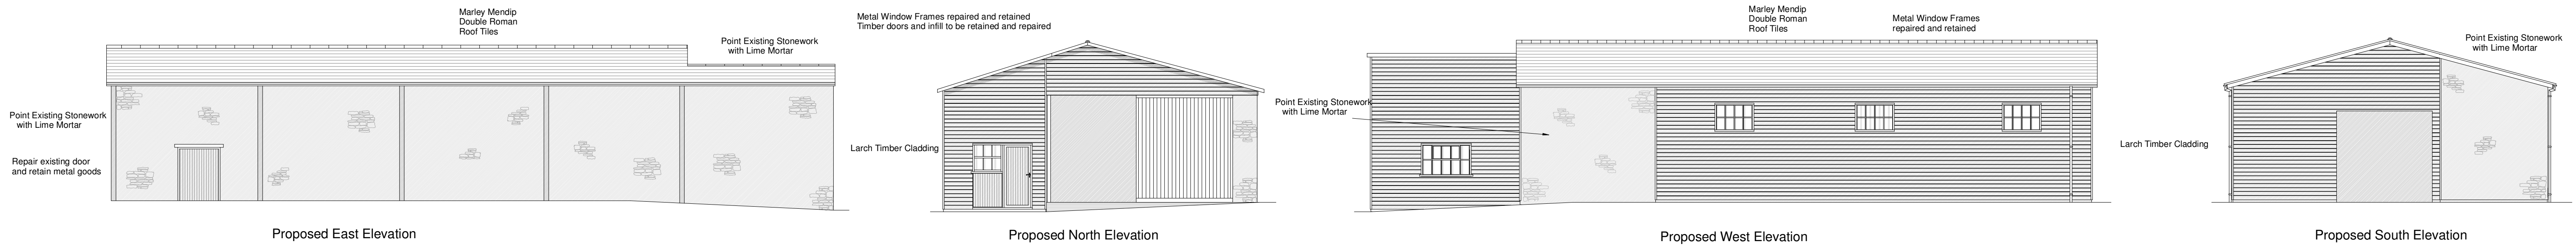
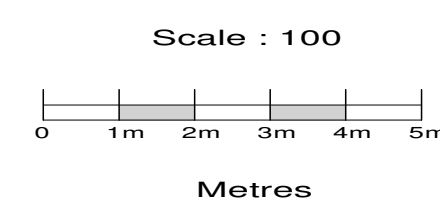


Elevations at 1:100 Scale

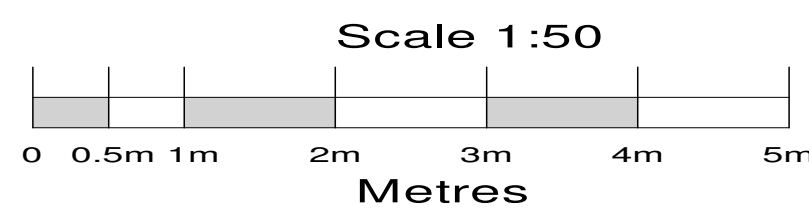

Layout at 1:50 Scale

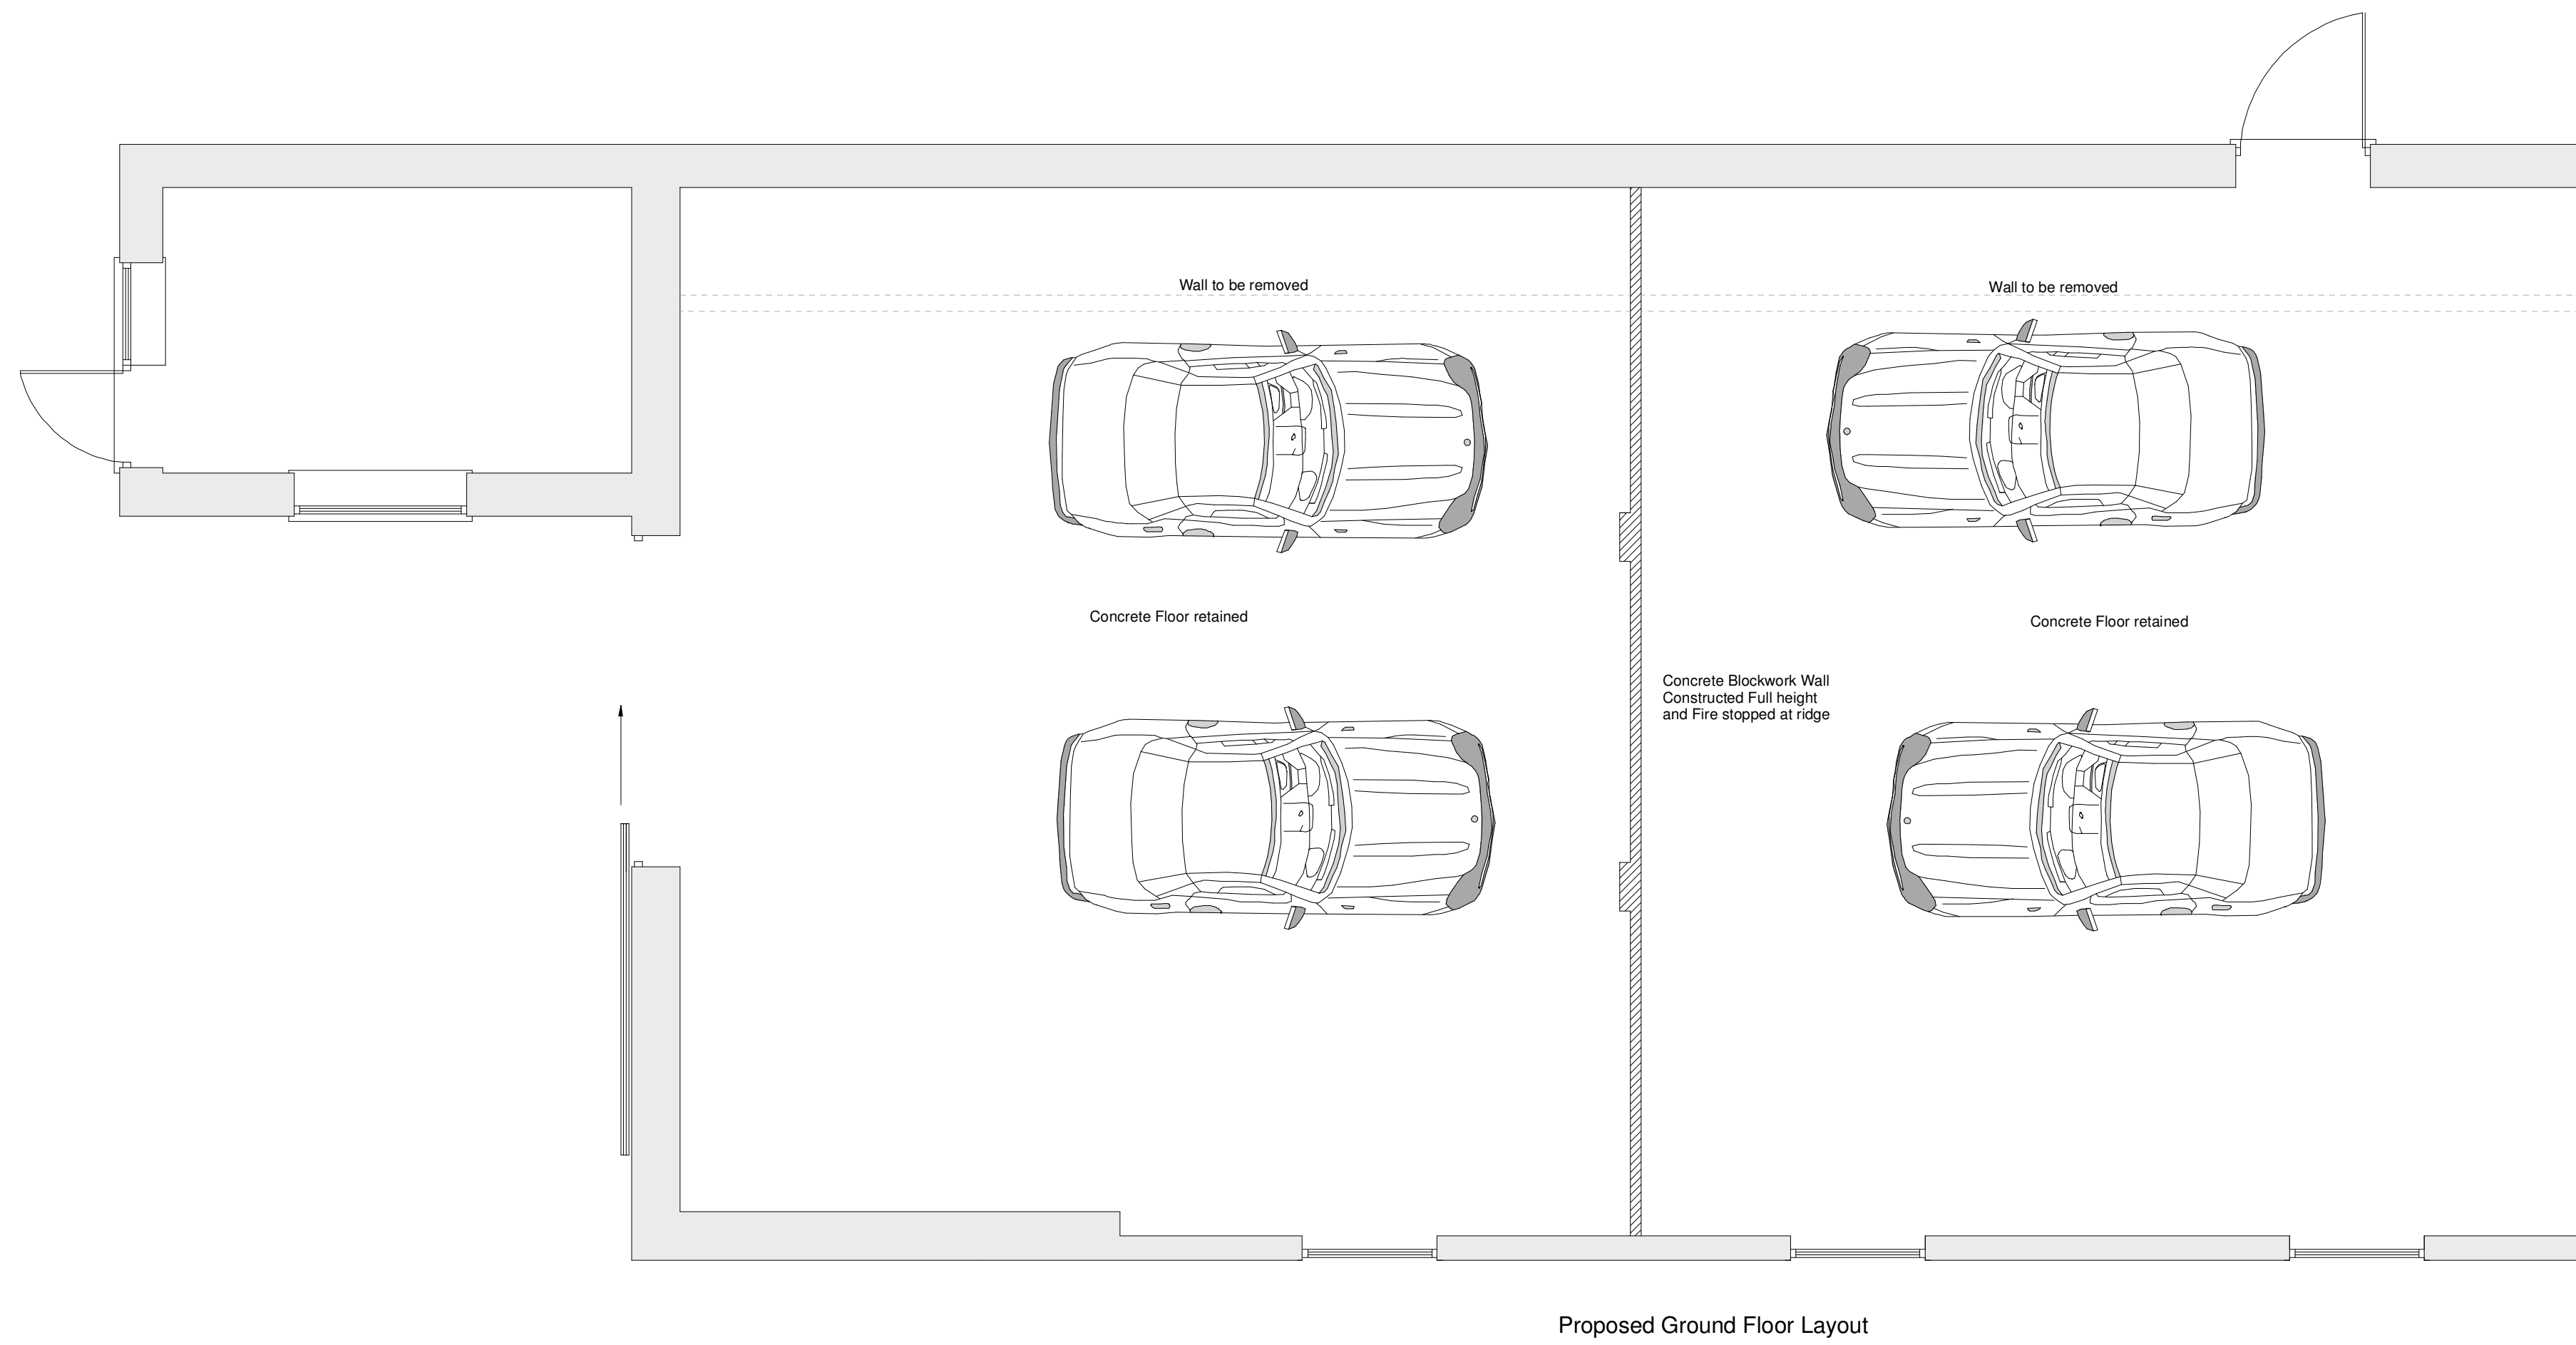

Spudivordesigns.LTD
 Email: spudivordesigntd@gmail.com
 Telephone: 07968 739168 or 01747 833721

Conversion of a Barn into
 Two Garages/Workshops
 for Large and Small
 Barn Conversions

Bucklers Farm
 The Folly
 Nether Compton
 Sherborne
 DT9 4QG

Scale 1:50/100 at A1
 Amendment:
 Proposed Arrangements
 Drawing No. 20/053/04
 Drawn
 Date October 2020