


0	10	20	A3
0	10	20	A3

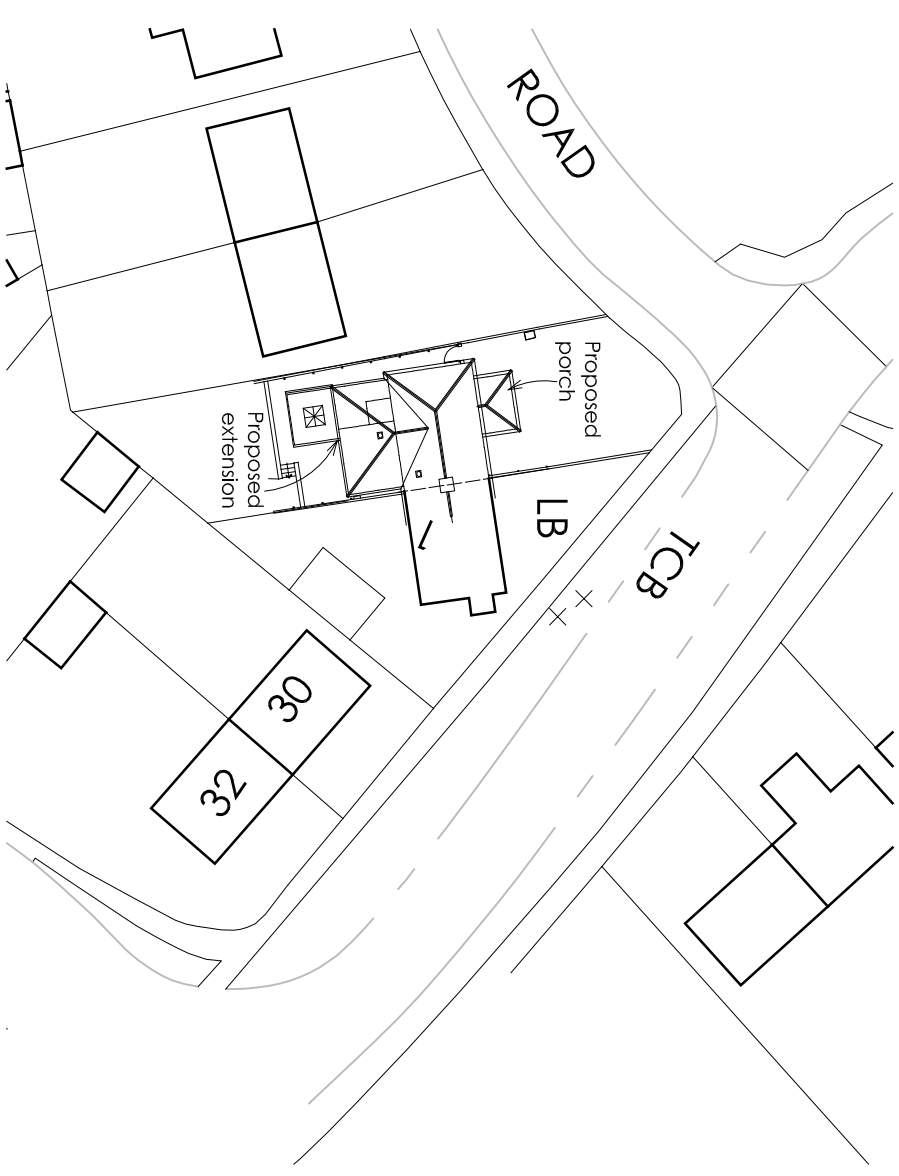

BLOCK PLAN
Scale 1:500



LOCATION PLAN
Scale 1:1250

Ordnance Survey (c) Crown Copyright 2020. All rights reserved. Licence number 100022432



Robbie Roskell Architectural & Building Consultants Ltd
 T:01308 841095 | E:office@rabc.co.uk | W:www.rabc.co.uk
 Unit 3 Whitehall Yard, Hogs Hill Street, Beaminster, Dorset DT8 3AE

PROPOSED ALTERATIONS
 at
3 QUEENS ROAD,
BRIDPORT, DT6 5AW
 for
MR & MRS S LOUD

BLOCK/ROOF & LOCATION PLANS

Scale Date Drawn by
 As stated @ A3 NOV 2020 SPL
20/057/01 Rev

Drawn to stated scale for purposes of Planning application. Building Regs submission and estimating. Settling out to be agreed on site and all critical dimensions checked