


Scale 1:1250

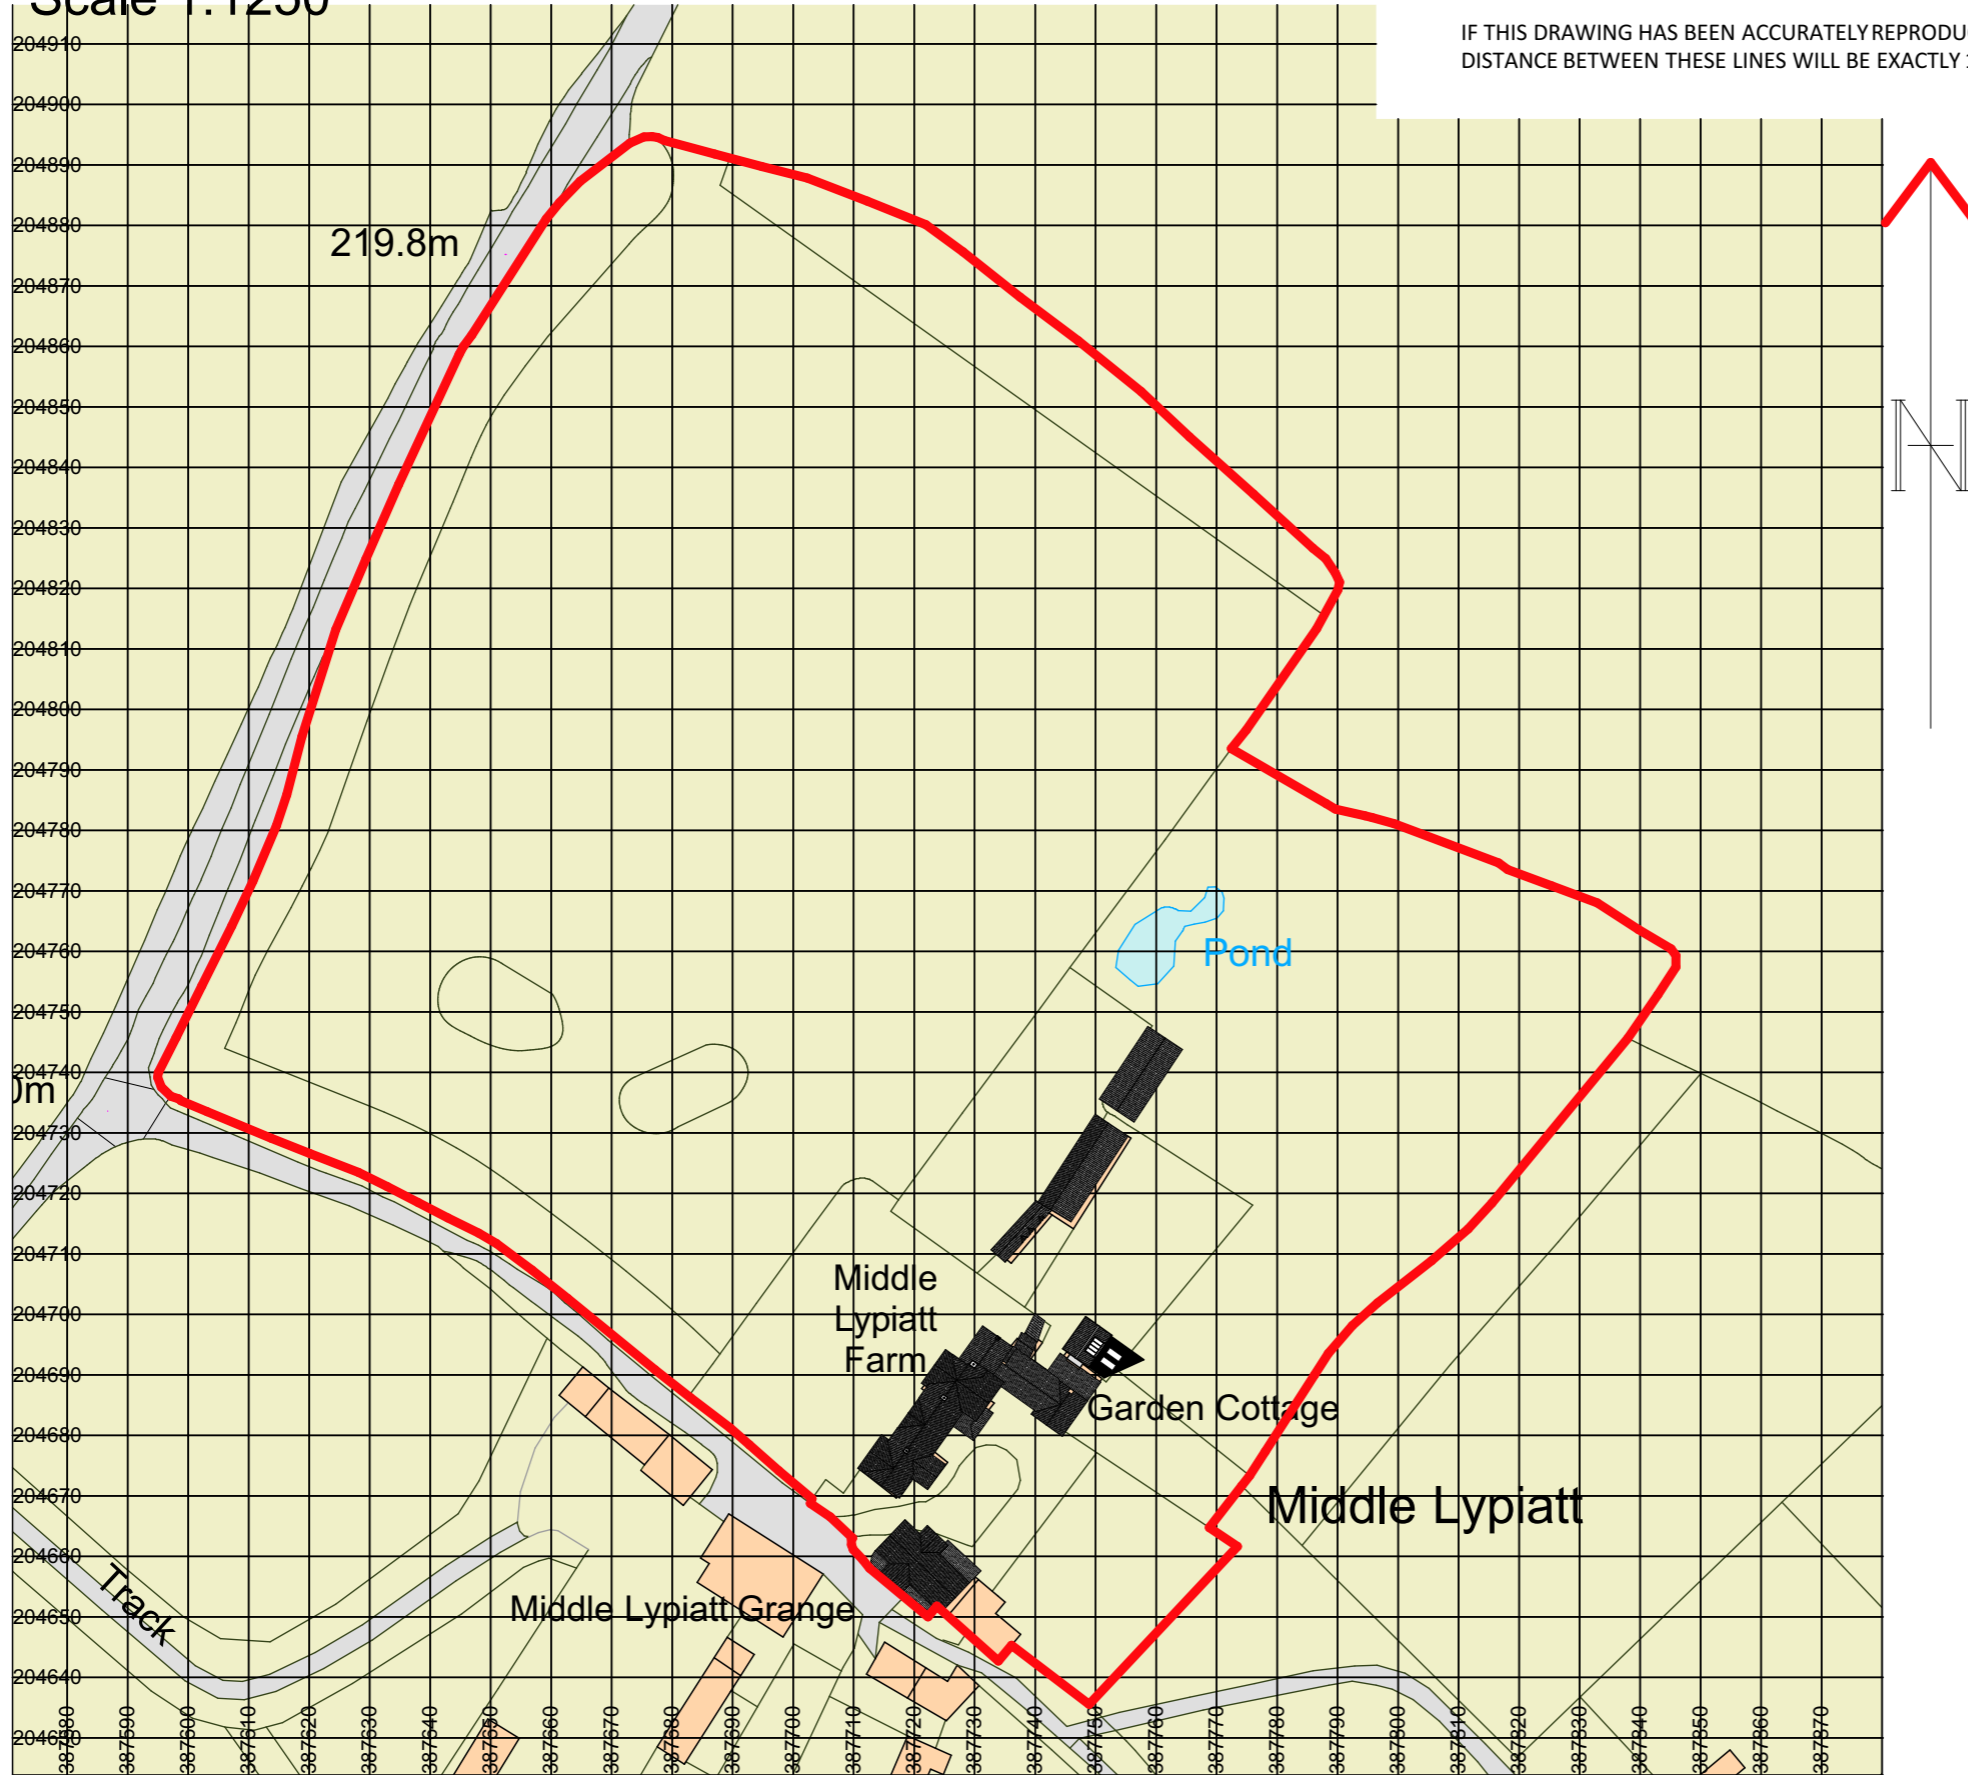

SCALING

Scaling this drawing as part of the construction process is something we strongly advise against. We appreciate that there are many other non critical reasons for scaling a drawing, if you wish to, at your own risk, first measure the distance between the red lines above.

IF THIS DRAWING HAS BEEN ACCURATELY REPRODUCED THE DISTANCE BETWEEN THESE LINES WILL BE EXACTLY 100mm

Copyright - Jagged Edge Design Ltd.
Do not scale (except LA for planning purposes), all measurements to be taken from site

Project.
Single storey domestic extension:

Middle Lypiatt House
Middle Lypiatt Lane
Stroud
GL6 7LW

Client.

Richard Claridge
Middle Lypiatt House
Middle Lypiatt Lane
Stroud
GL6 7LW

Title.

Location Plan

Date originated. Date printed.
26 November 2020

Scale. 1:1250

Drawn By. G Lawes
BIM Server: JEDBIM - BIM Server 20/1800 - PROJECTS/1842 - Richard Claridge

Drawing No. 1843_0812

JAGGED EDGE DESIGN LTD
ARCHITECTURAL DESIGN SPECIALISTS

THE STUDIO
IRONGATE FARM BUSINESS UNITS
RODMARTON
CIRENCESTER
GLOUCESTERSHIRE
GL7 6PQ

info@jaggededgedesign.co.uk
www.jaggededgedesign.co.uk