


80mm Dia rail
Bottom of rail
80mm above
pitch

Carriage in
charging position

FFL

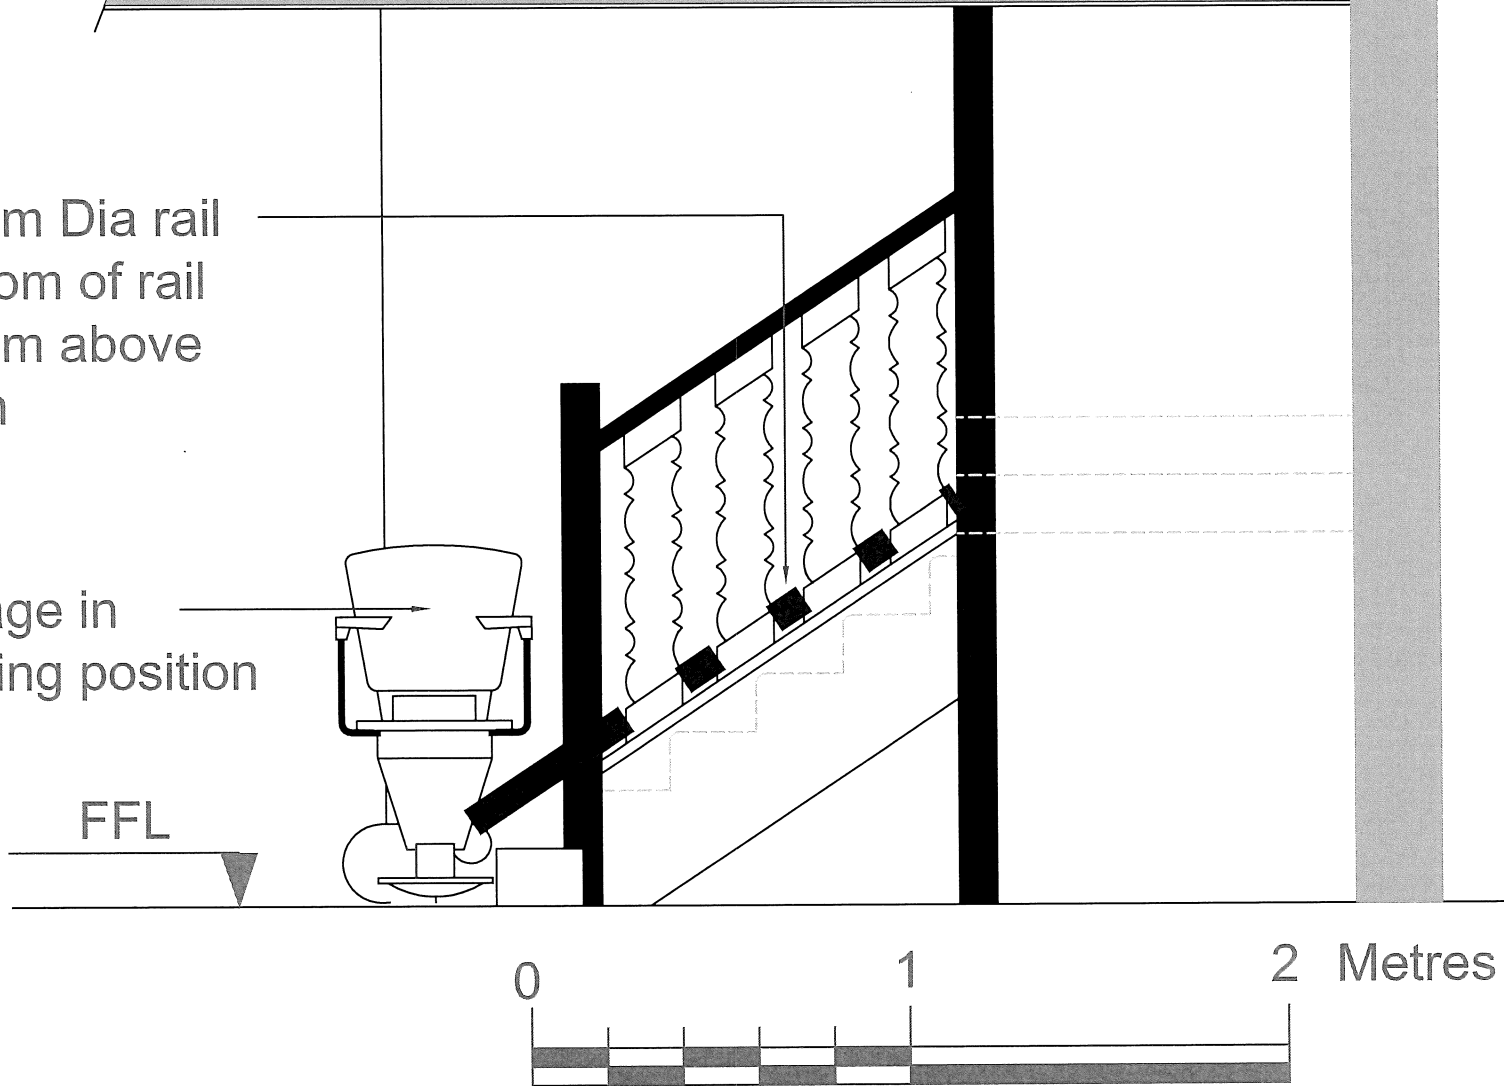

CLIENT

Mr.J. Hatch

ADDRESS

The Chantry, Combe Raleigh, EX14 4TQ

DRG. TITLE

Staircase Side Elevation: As Proposed

DATE

26th November 2020

SCALE

1:20

DRAWN BY

FR

DRG. No.

LBC/3

REV

A