


Carriage in charging position

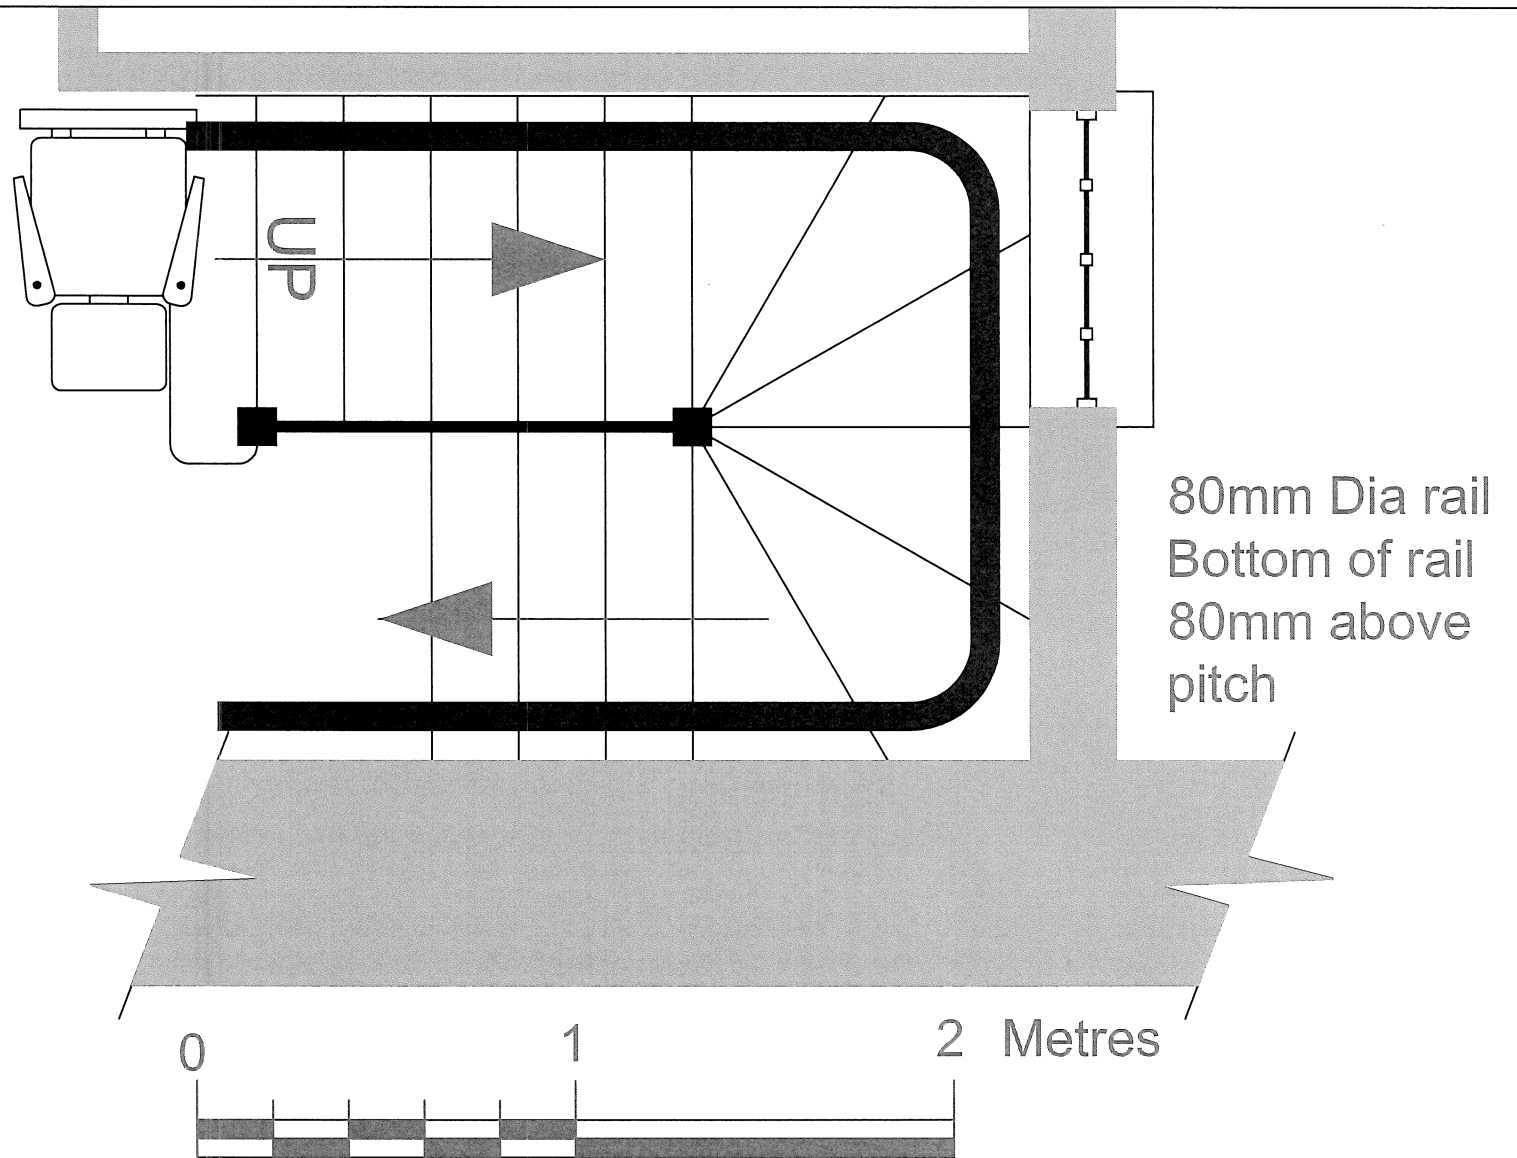

CLIENT Mrs. Hatch
ADDRESS Chantry House, Combe Raleigh
DRG. TITLE Staircase: Plan as Proposed
DATE 26th November 2020

SCALE 1:20 DRAWN BY FR
DRG. No. LBC/6 REV A