


Existing Section Scheme A-A'

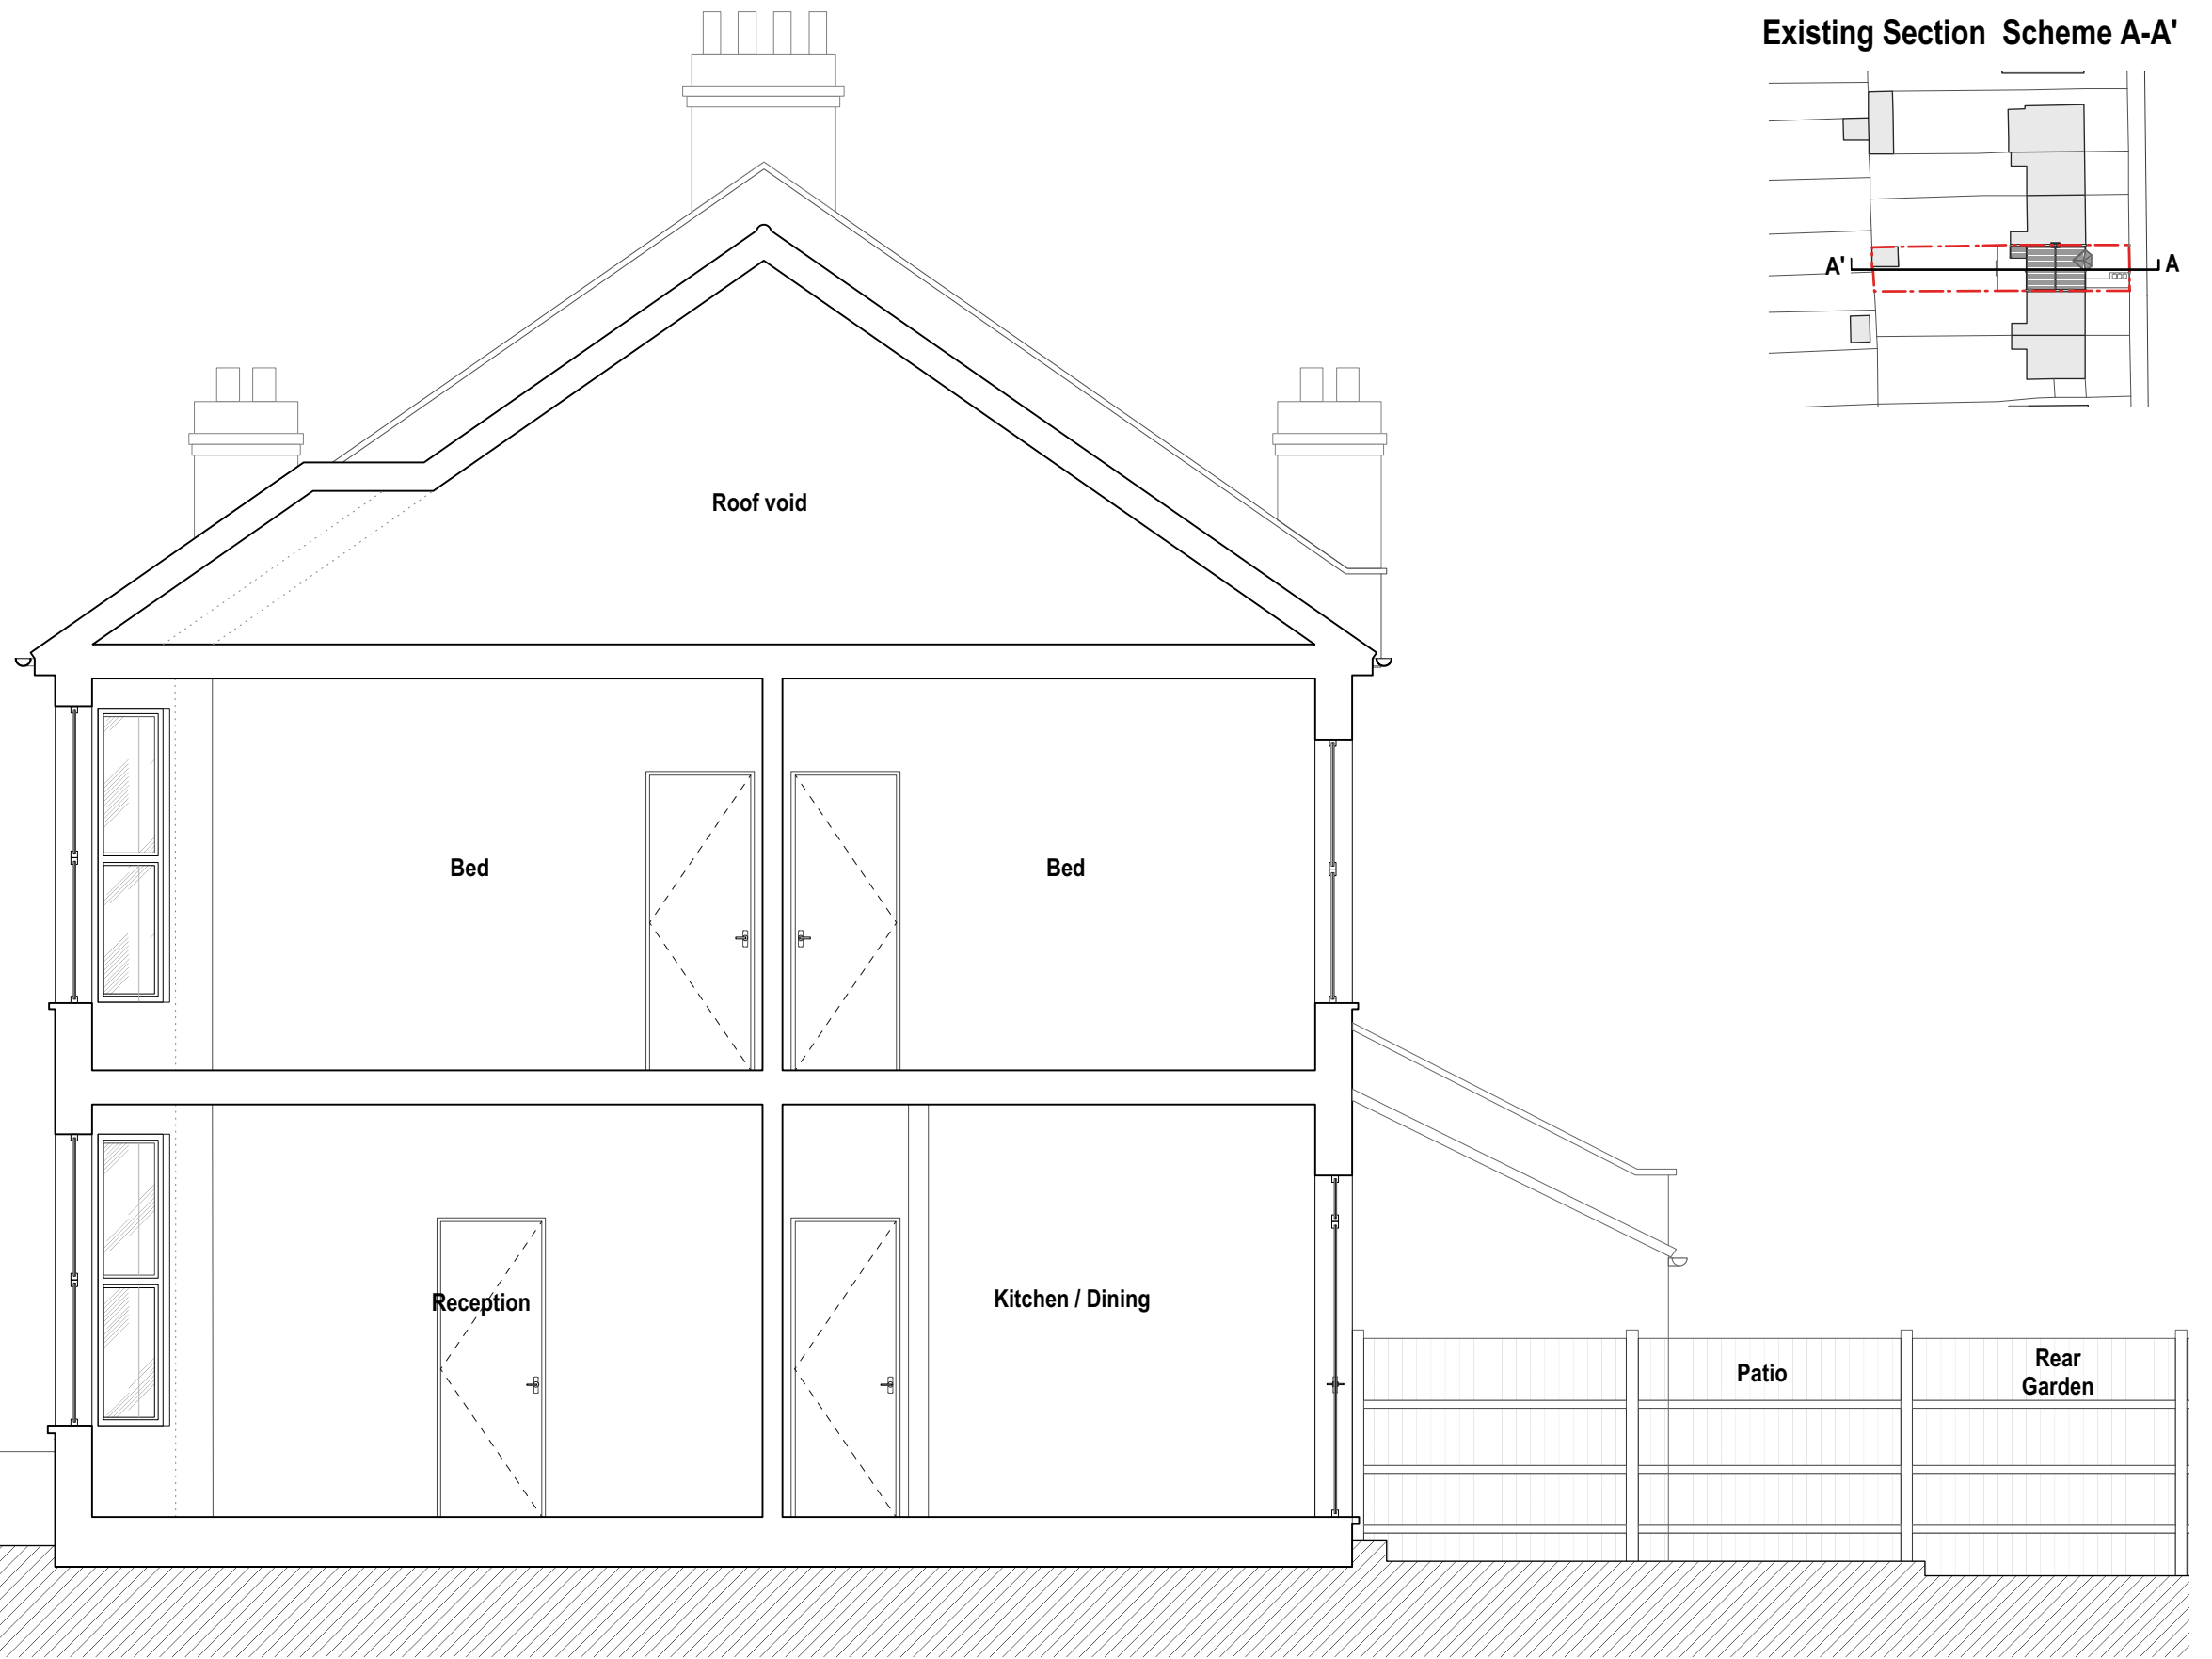

Existing Section A-A' 1:50
Refer to dwrg. No. 350_P_002



Legend	Revision	Date	Amendment	Notes	Client	Project	Drawing	Scale	Date	Status	Information	Revision
					James Brown	104 Downhill Road, London, SE6 1SY.	Existing Section A-A'	1:50 @ A3	October 2020	Drawn	AA	*
<small>NO DIMENSIONS ARE TO BE SCALED FROM THIS DRAWING. THE CONTRACTOR/MANUFACTURER IS RESPONSIBLE FOR CHECKING ALL DIMENSIONS AND QUERING ANY DISCREPANCIES. THIS DRAWING IS THE PROPERTY OF LIT ARCHITECTS LTD. COPYRIGHT IS RESERVED BY THEM AND THE DRAWING IS ISSUED ON CONDITION THAT IT IS NOT COPIED, REPRODUCED, RETAINED OR DISCLOSED TO ANY UNAUTHORIZED PERSON, EITHER WHOLLY OR IN PART, WITHOUT WRITTEN CONSENT.</small>					LIT Architects Ltd Design Practice 130 Hither Green Lane, Hither Green, SE13 8DA T 020 3733 0125 E lee.surtee@litarchitects.com W www.litarchitects.com							
Project N°	350	Drawing N°	350_P_008									