

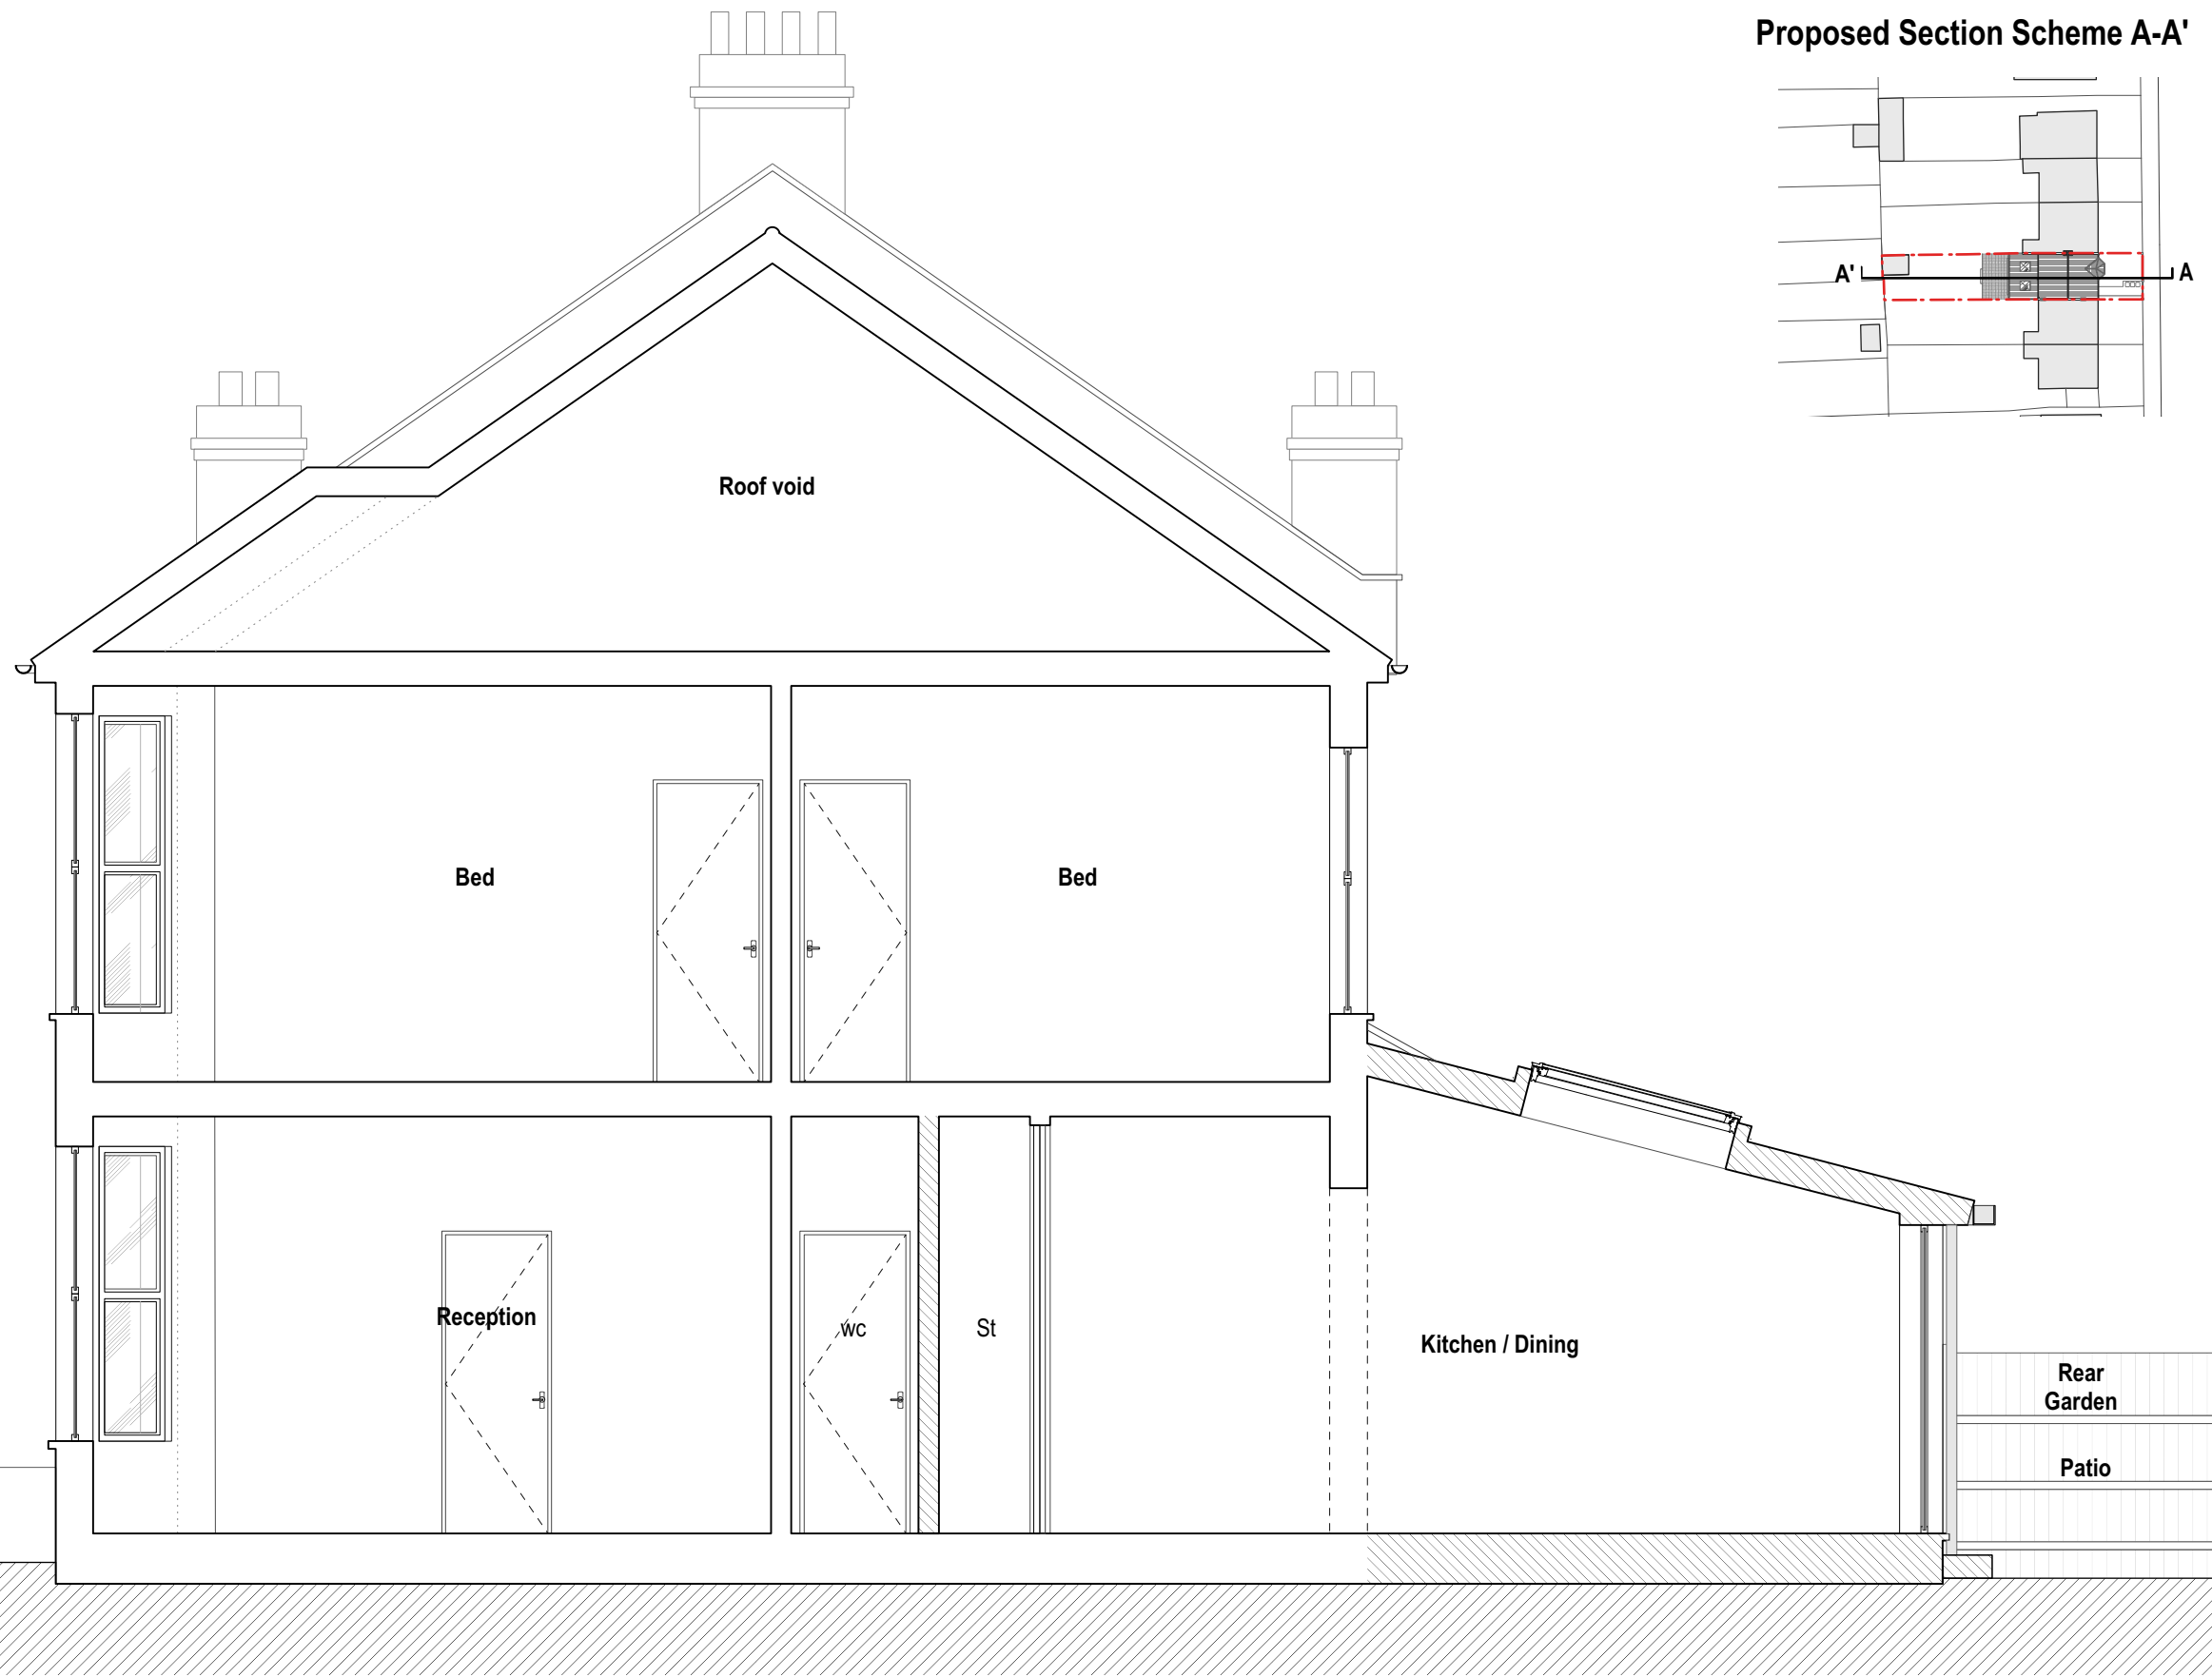



Proposed Section Scheme A-A'

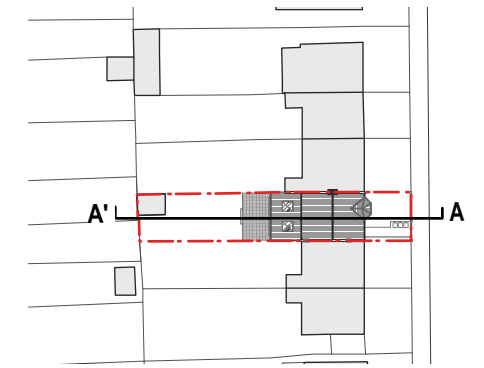

Proposed Section A-A' 1:50
Refer to dwrg. No. 350_P_102

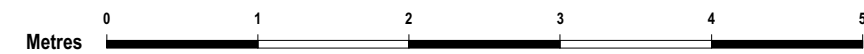

Legend

 New walls and partitions

Revision Date Amendment Notes

Client	James Brown	Status	Information
Project	104 Downhill Road, London, SE6 1SY.	Drawn	AA
Drawing	Proposed Section A-A'	Scale	1:50 @ A3
Date	October 2020	Date	October 2020
Project N°	350	Drawing N°	350_P_108
		Revision	*

NO DIMENSIONS ARE TO BE SCALED FROM THIS DRAWING. THE CONTRACTOR/MANUFACTURER IS RESPONSIBLE FOR CHECKING ALL DIMENSIONS AND QUERING ANY DISCREPANCIES. THIS DRAWING IS THE PROPERTY OF LIT ARCHITECTS LTD. COPYRIGHT IS RESERVED BY THEM AND THE DRAWING IS ISSUED ON CONDITION THAT IT IS NOT COPIED, REPRODUCED, RETAINED OR DISCLOSED TO ANY UNAUTHORIZED PERSON, EITHER WHOLLY OR IN PART, WITHOUT WRITTEN CONSENT.



LIT Architects Ltd
Design Practice
130 Hither Green Lane, Hither Green, SE13 6DA
T 020 373 10125
E lee.surtee@litarchitects.com
W www.litarchitects.com