
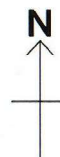
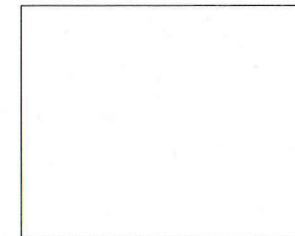


BLOCK PLAN SCALE 1:500@A4 4 Wheat Close, Bentley, Farnham, Surrey, GU10 5DS

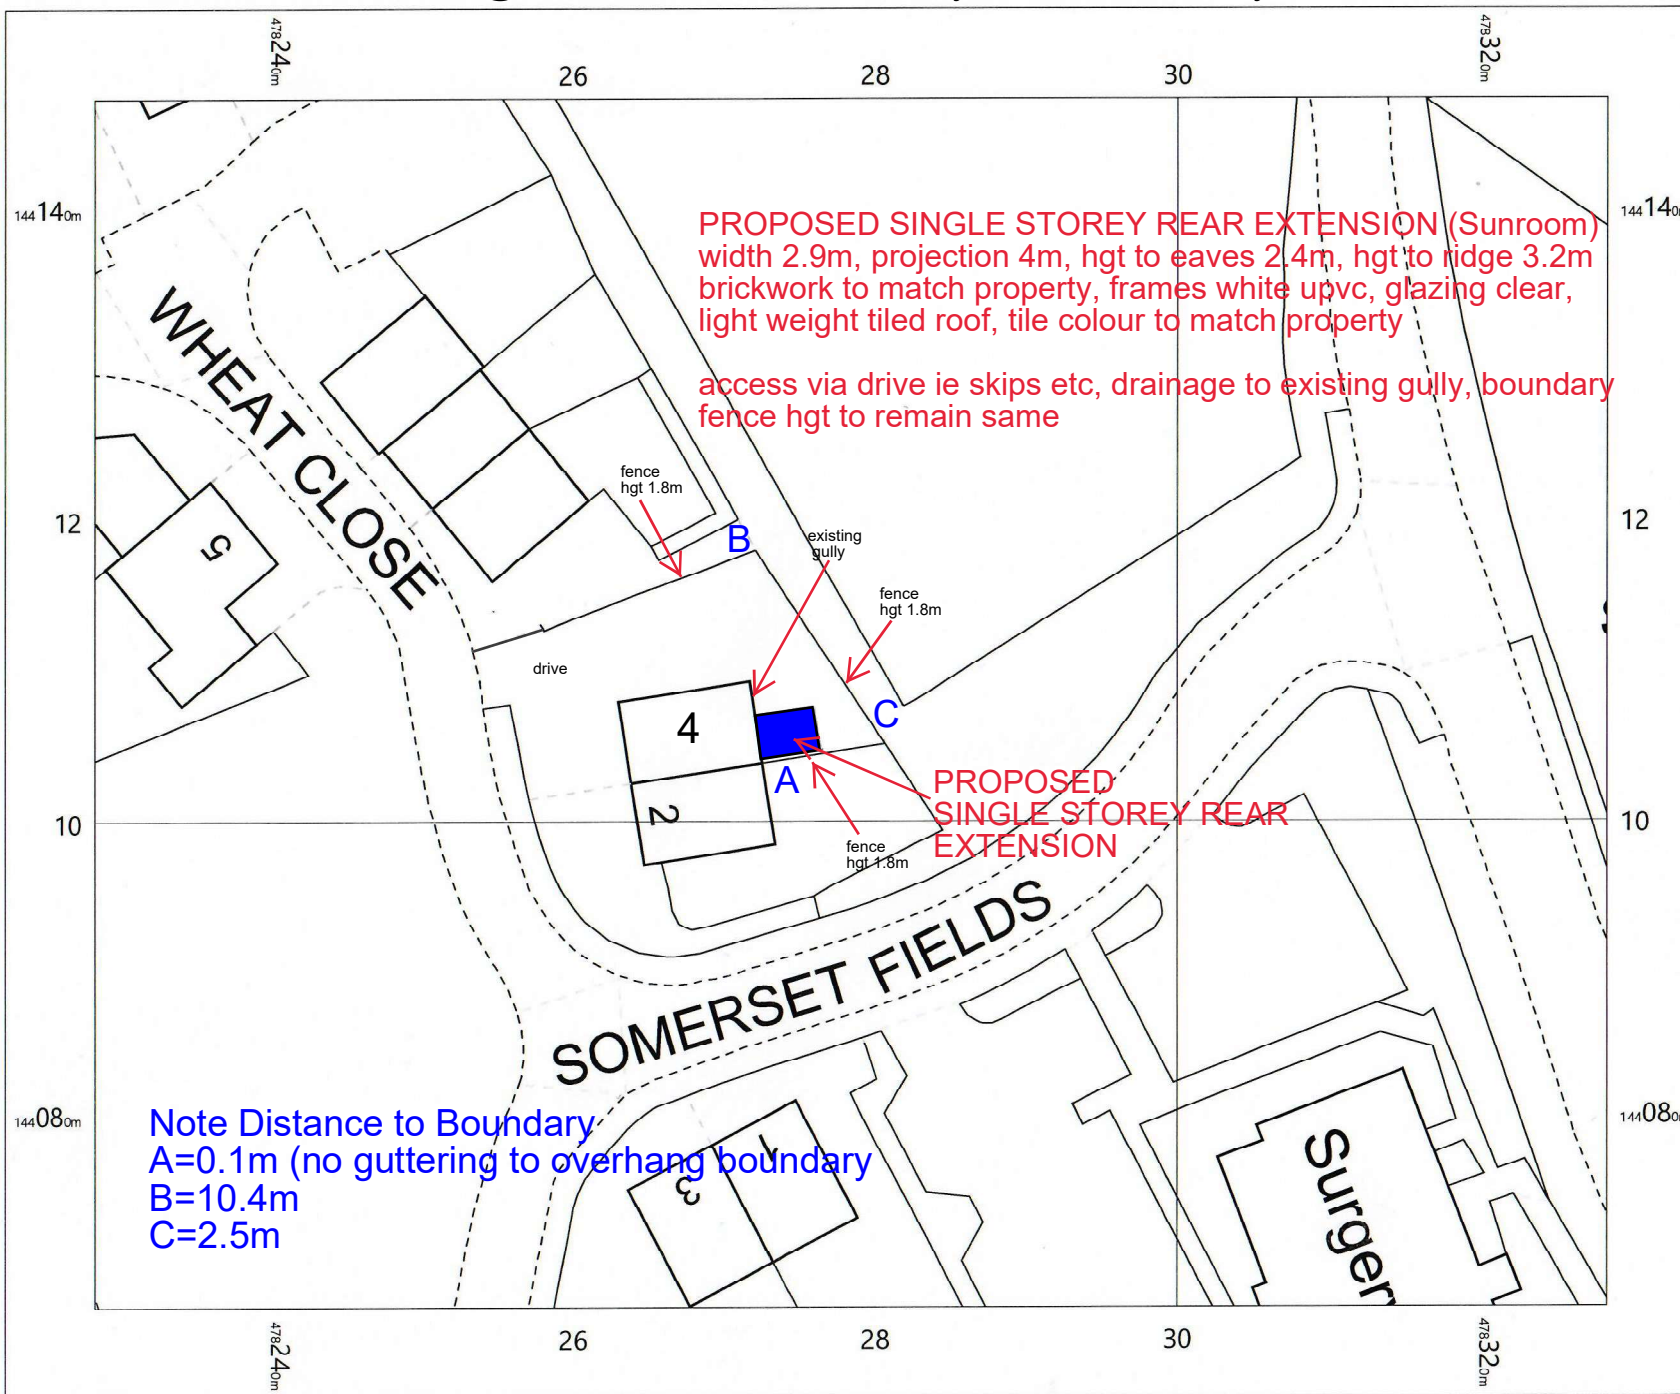

OS MasterMap 1250/2500/10000  
scale  
Tuesday, December 15, 2020, ID:  
CM-00926194  
[www.centremapslive.co.uk](http://www.centremapslive.co.uk)

1:500 scale print at A4, Centre:  
478278 E, 144108 N

©Crown Copyright Ordnance  
Survey. Licence no. 100019980



CENTRE  
MAPS  
LIVE.

FOR A BETTER POINT OF VIEW