
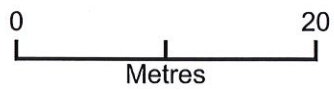


9/10 Towpath Mead, Milton - 4141.20.BT

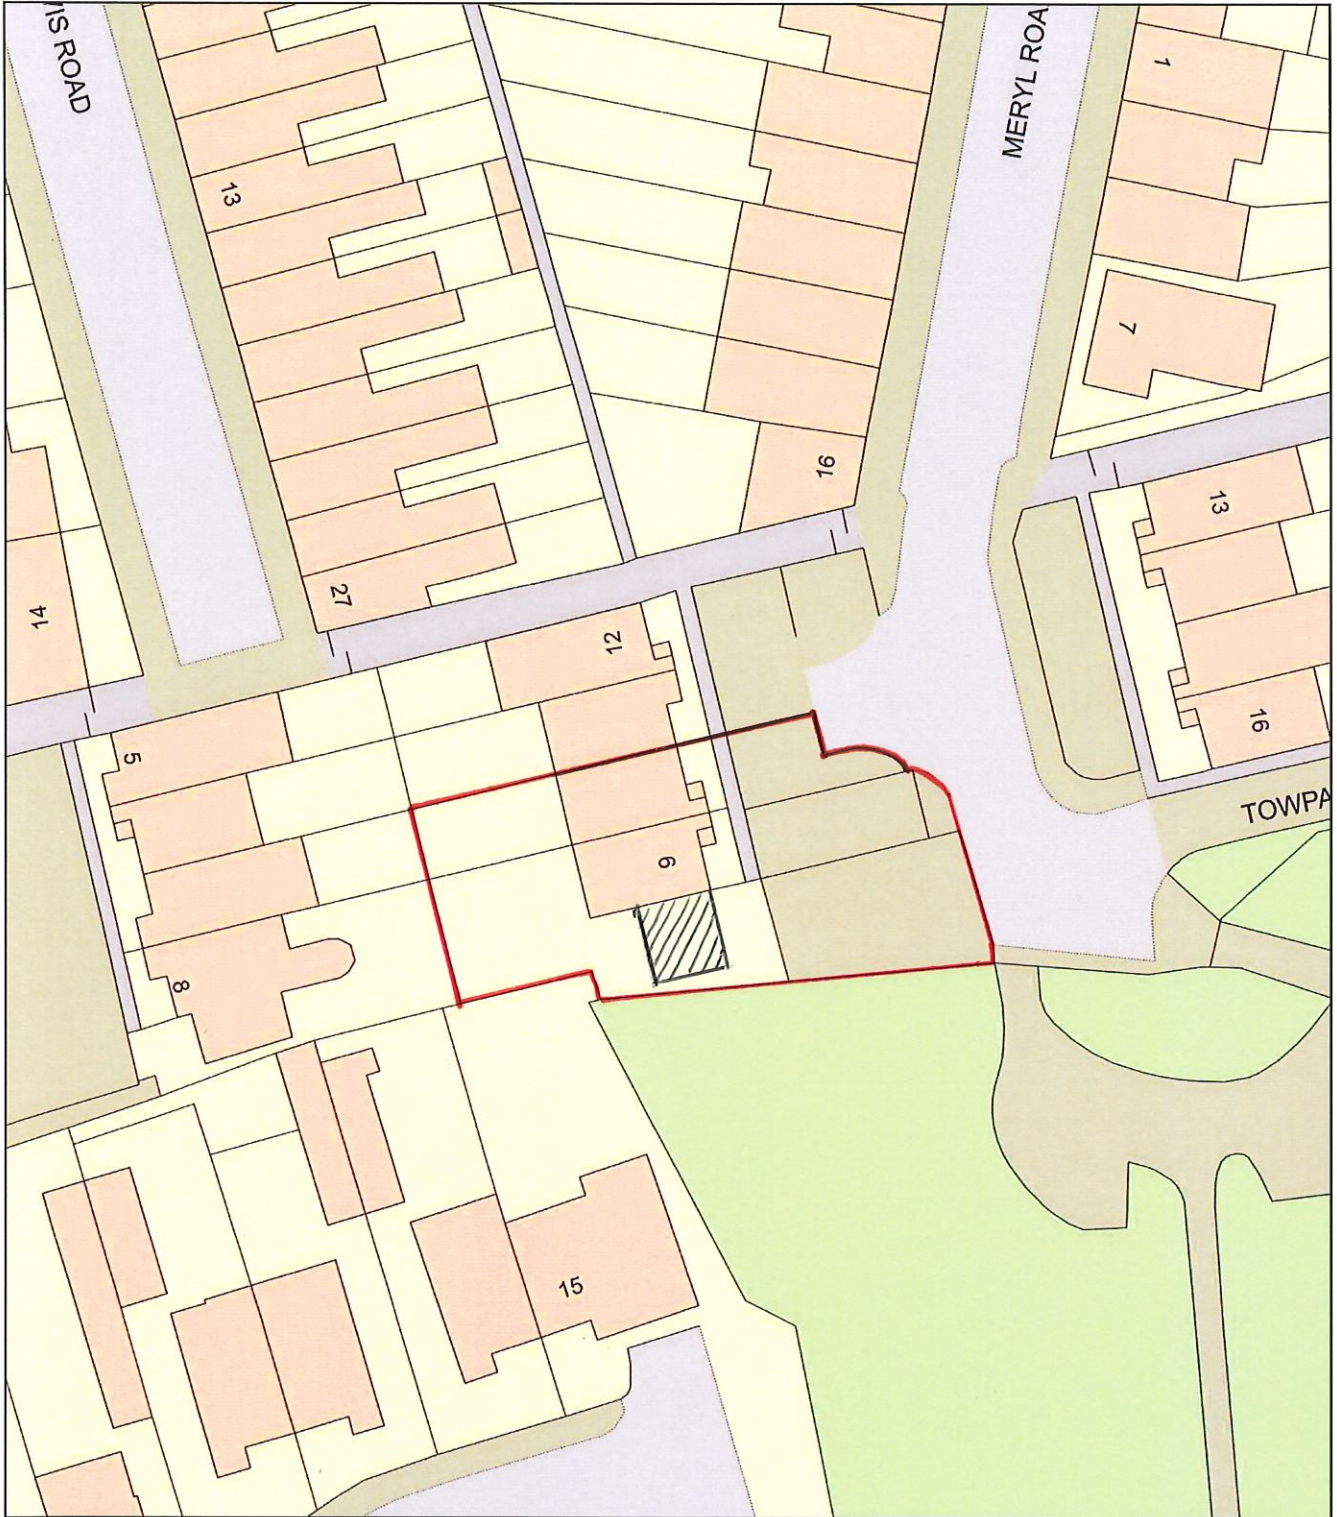

Plan Produced for: Thorns Young Architectural

Date Produced: 02 Sep 2020

Plan Reference Number: TQRQM20246131653942

Scale: 1:500 @ A4