
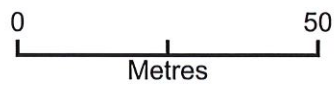


# 9/10 Towpath Mead, Milton - 4141.20.BT

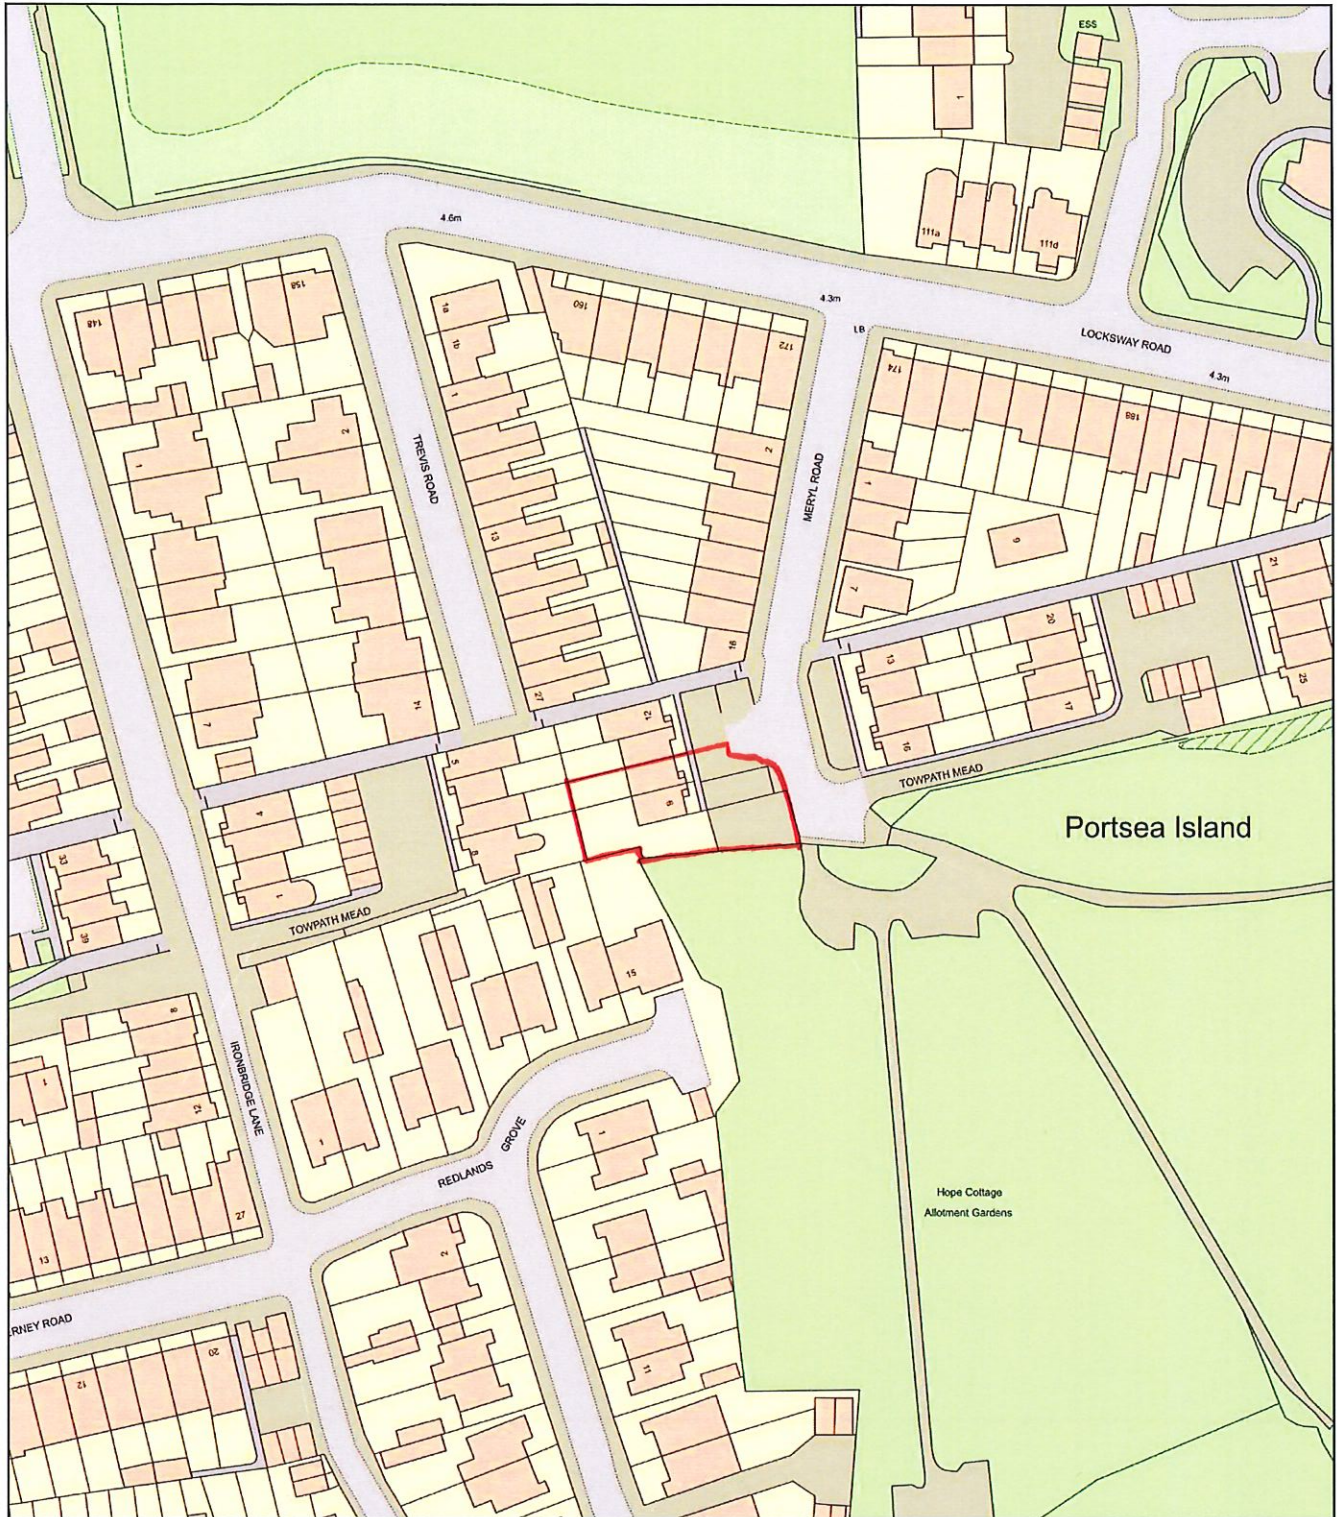

Plan Produced for: Thorns Young Architectural

Date Produced: 02 Sep 2020

Plan Reference Number: TQRQM20246131757179

Scale: 1:1250 @ A4