
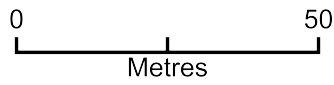


58 Chelsea Road, Southsea - 4144.20.CC

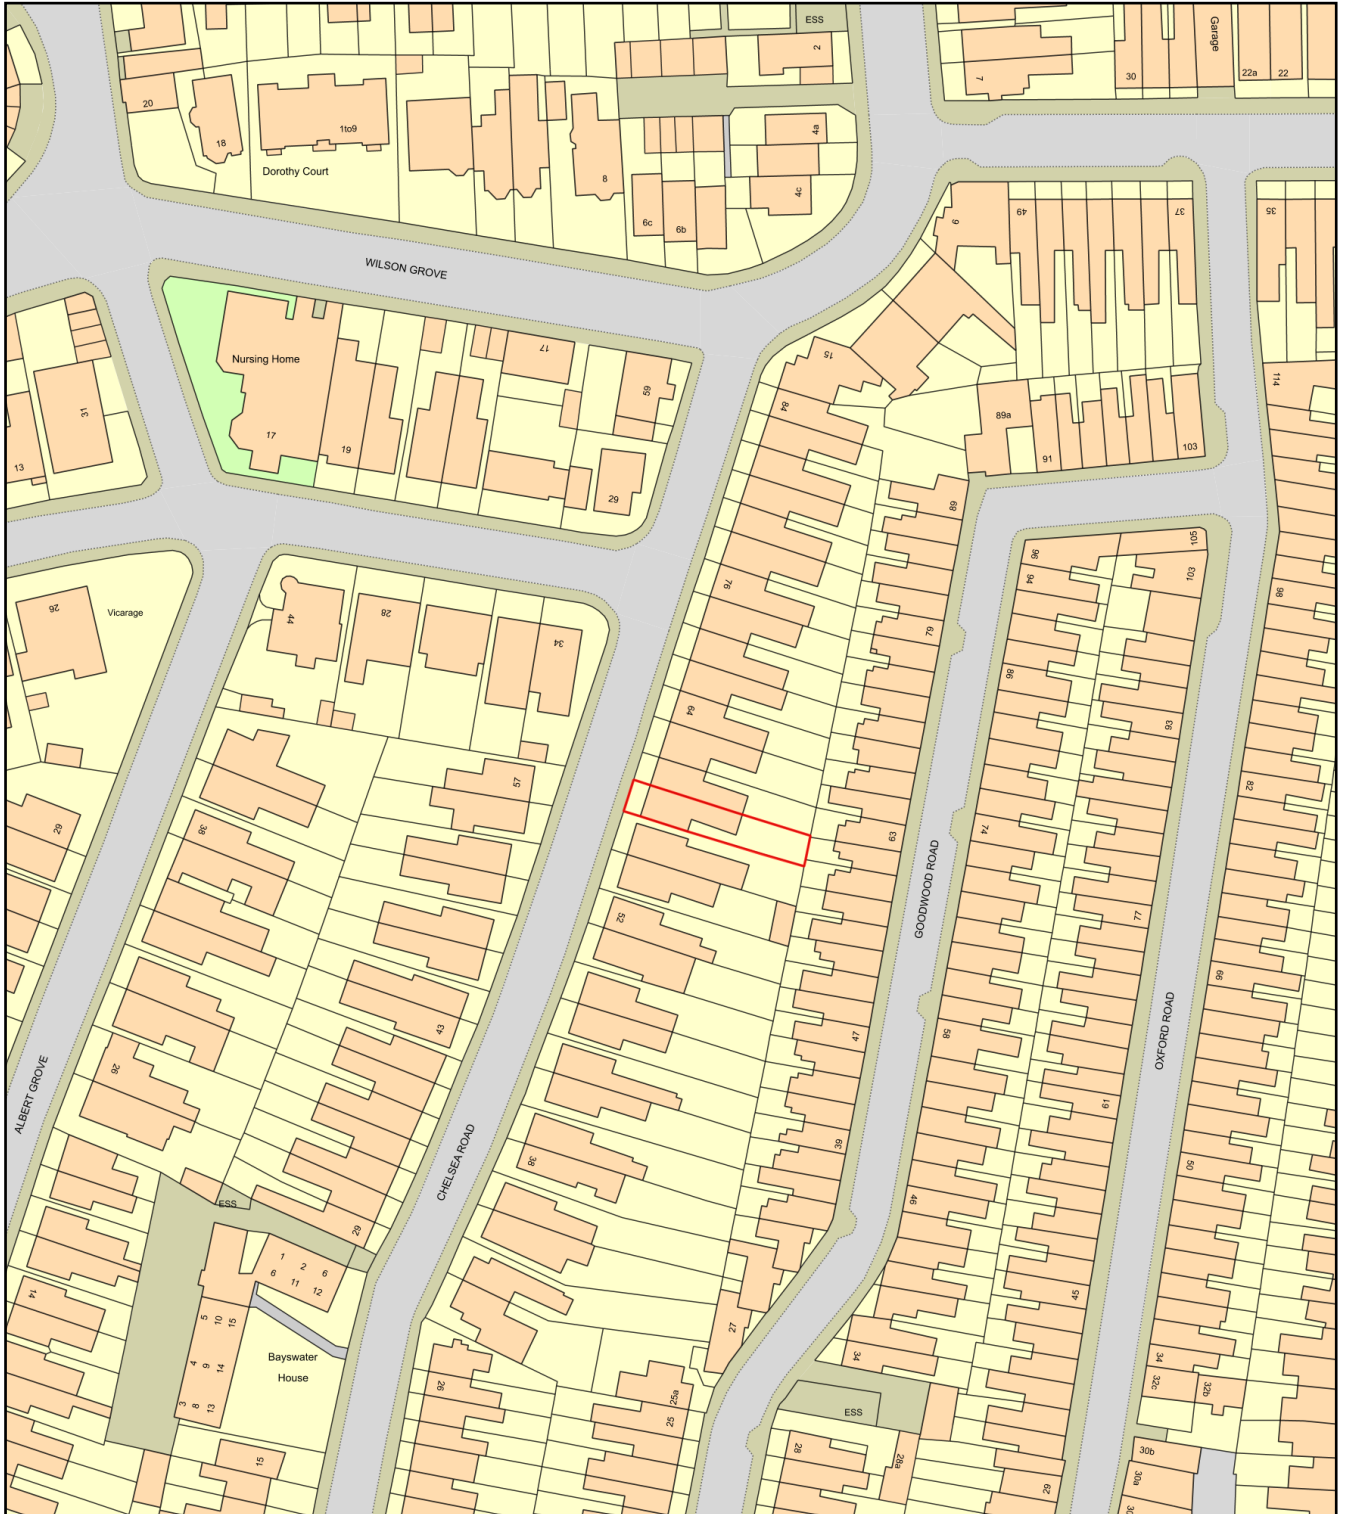

Plan Produced for: Thorns Young Architectural

Date Produced: 30 Sep 2020

Plan Reference Number: TQRQM20274091105808

Scale: 1:1250 @ A4