
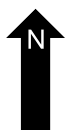
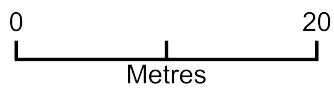


44 Hudson Road

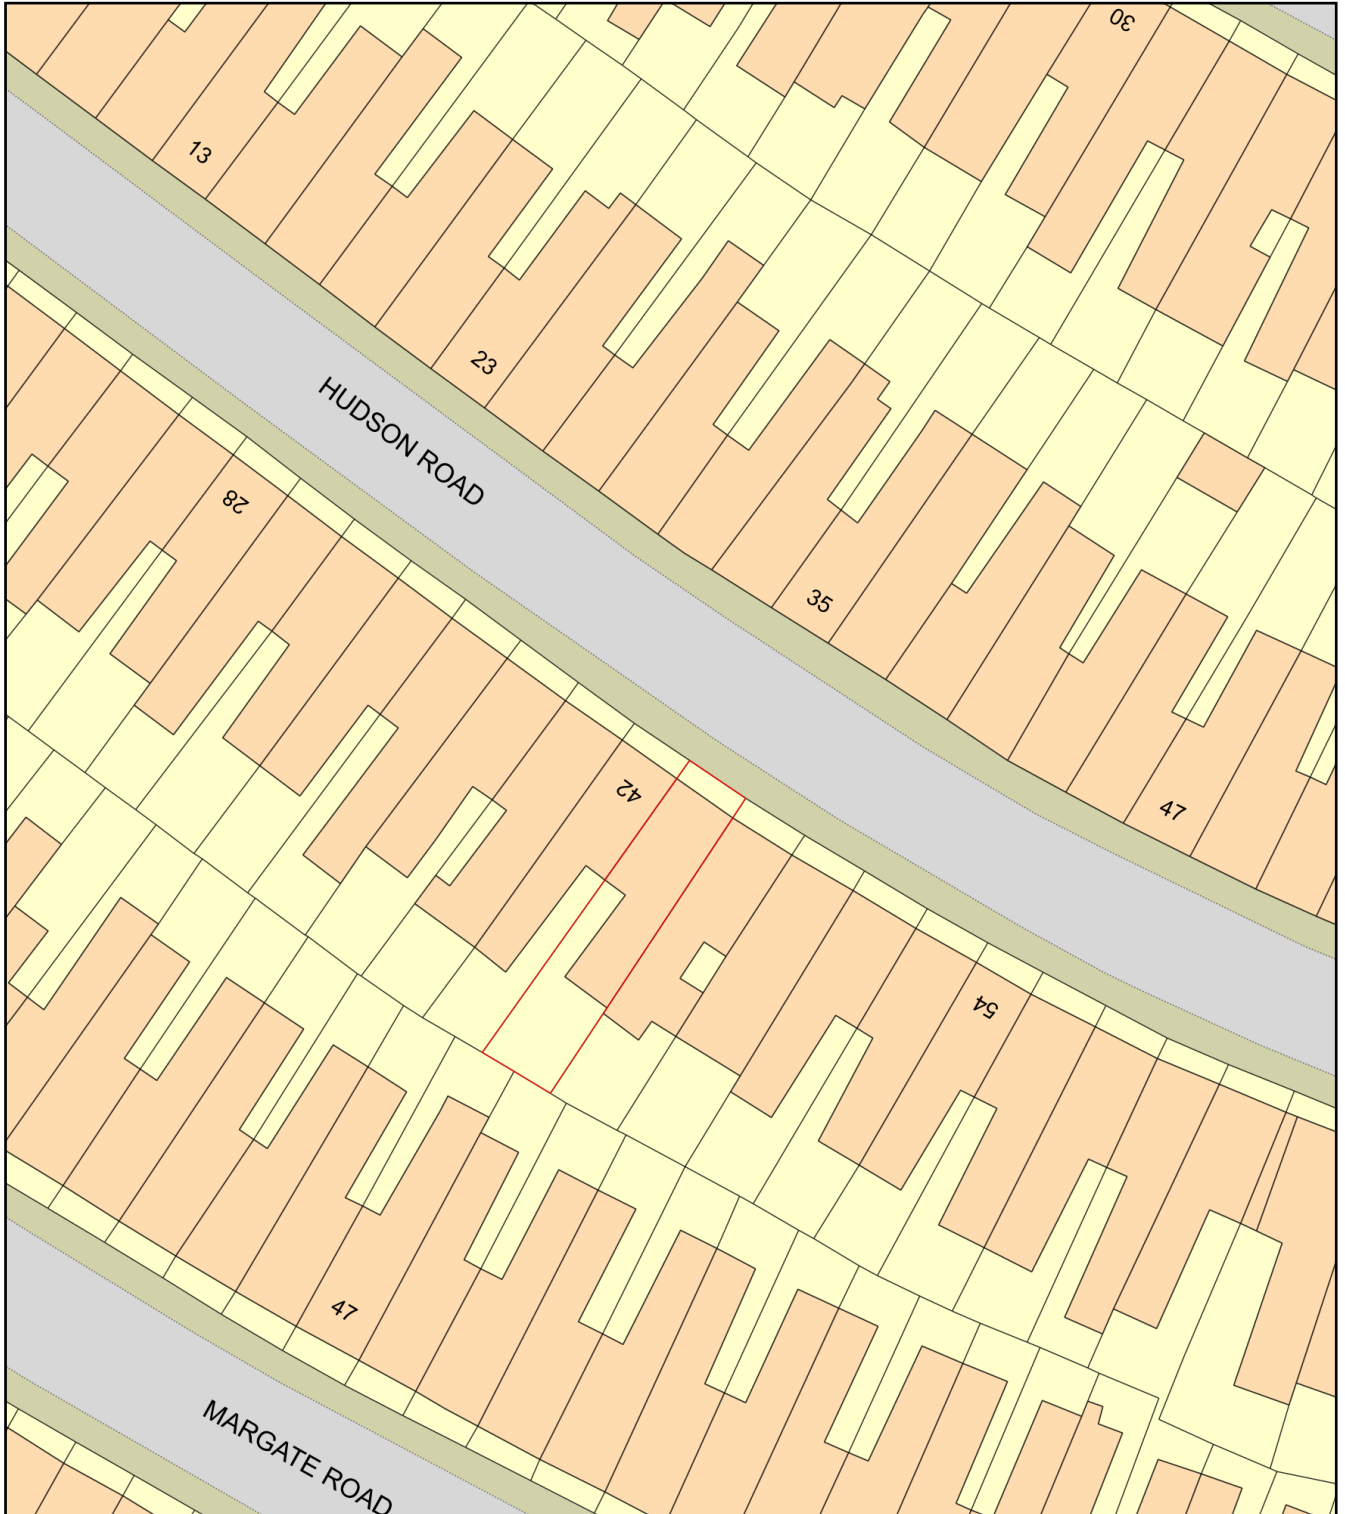

Plan Produced for: Parkgate

Date Produced: 28 Aug 2019

Plan Number/Project ID: TQRQM19240100507525

Scale: 1:500 @ A4