


Key

Site

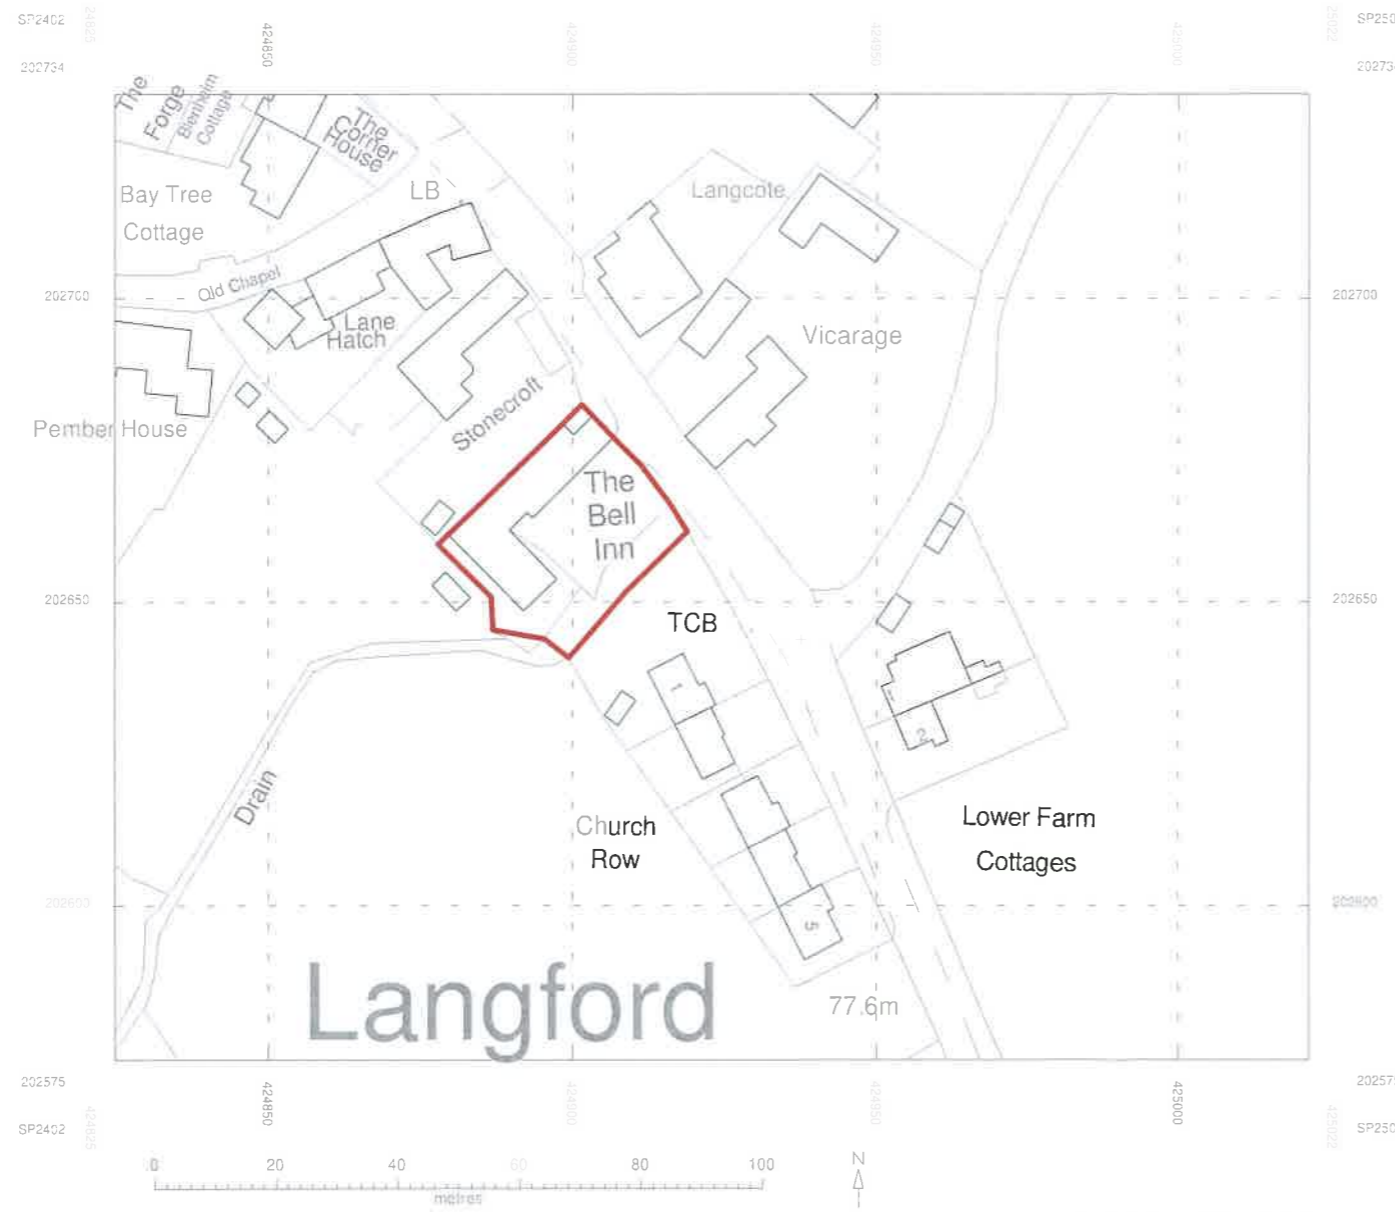

Rev	Date	Description/ Drawn/ Sign
A01	01.11.2020	Planning/ TB

Drawing not intended to be scaled. If scaling from the drawing is required, be aware of reprographic discrepancies and tolerances, critical dimensions to be checked. Architect to be informed of all discrepancies in dimensions. Contractor to check all dimensions on site. © Drawing protected by copyright

Project Title
THE BELL INN

Drawing Title
LOCATION & SITE
Location Plan

Scale 1: 1250 @A3 **Status** PLANNING **Revision** A01

Drawing number
1036-TB-XX-XX-DR-A-1001

