


Rev	Date	Description/ Drawn/ Sign
A01	01.11.2020	Planning/ TB

1  
SK01

3D AXO Existing

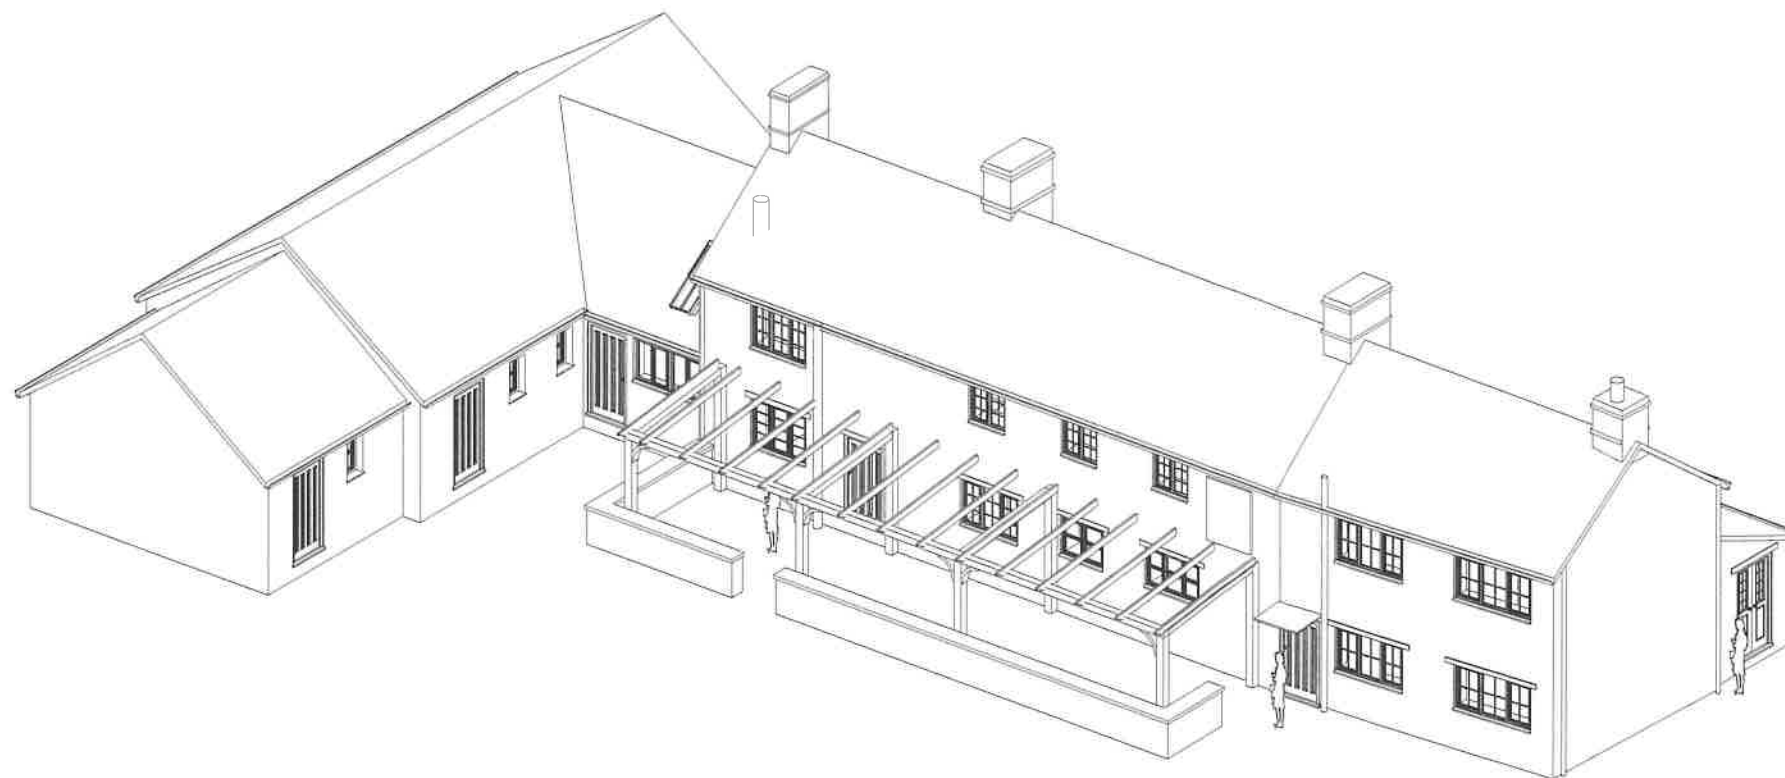

2  
SK01

3D AXO Proposed

Drawing not intended to be scaled. If scaling from the drawing is required, be aware of reprographic discrepancies and tolerances, critical dimensions to be checked. Architect to be informed of all discrepancies in dimensions. Contractor to check all dimensions on site. © Drawing protected by copyright

Project Title  
THE BELL INN

Drawing Title  
3D Axonometrics  
Existing & Proposed

Scale	Status	Revision
	PLANNING	A01

Drawing number  
1036-TB-XX-XX-DR-A-SK01