
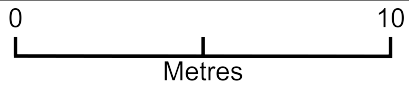


Estate Office

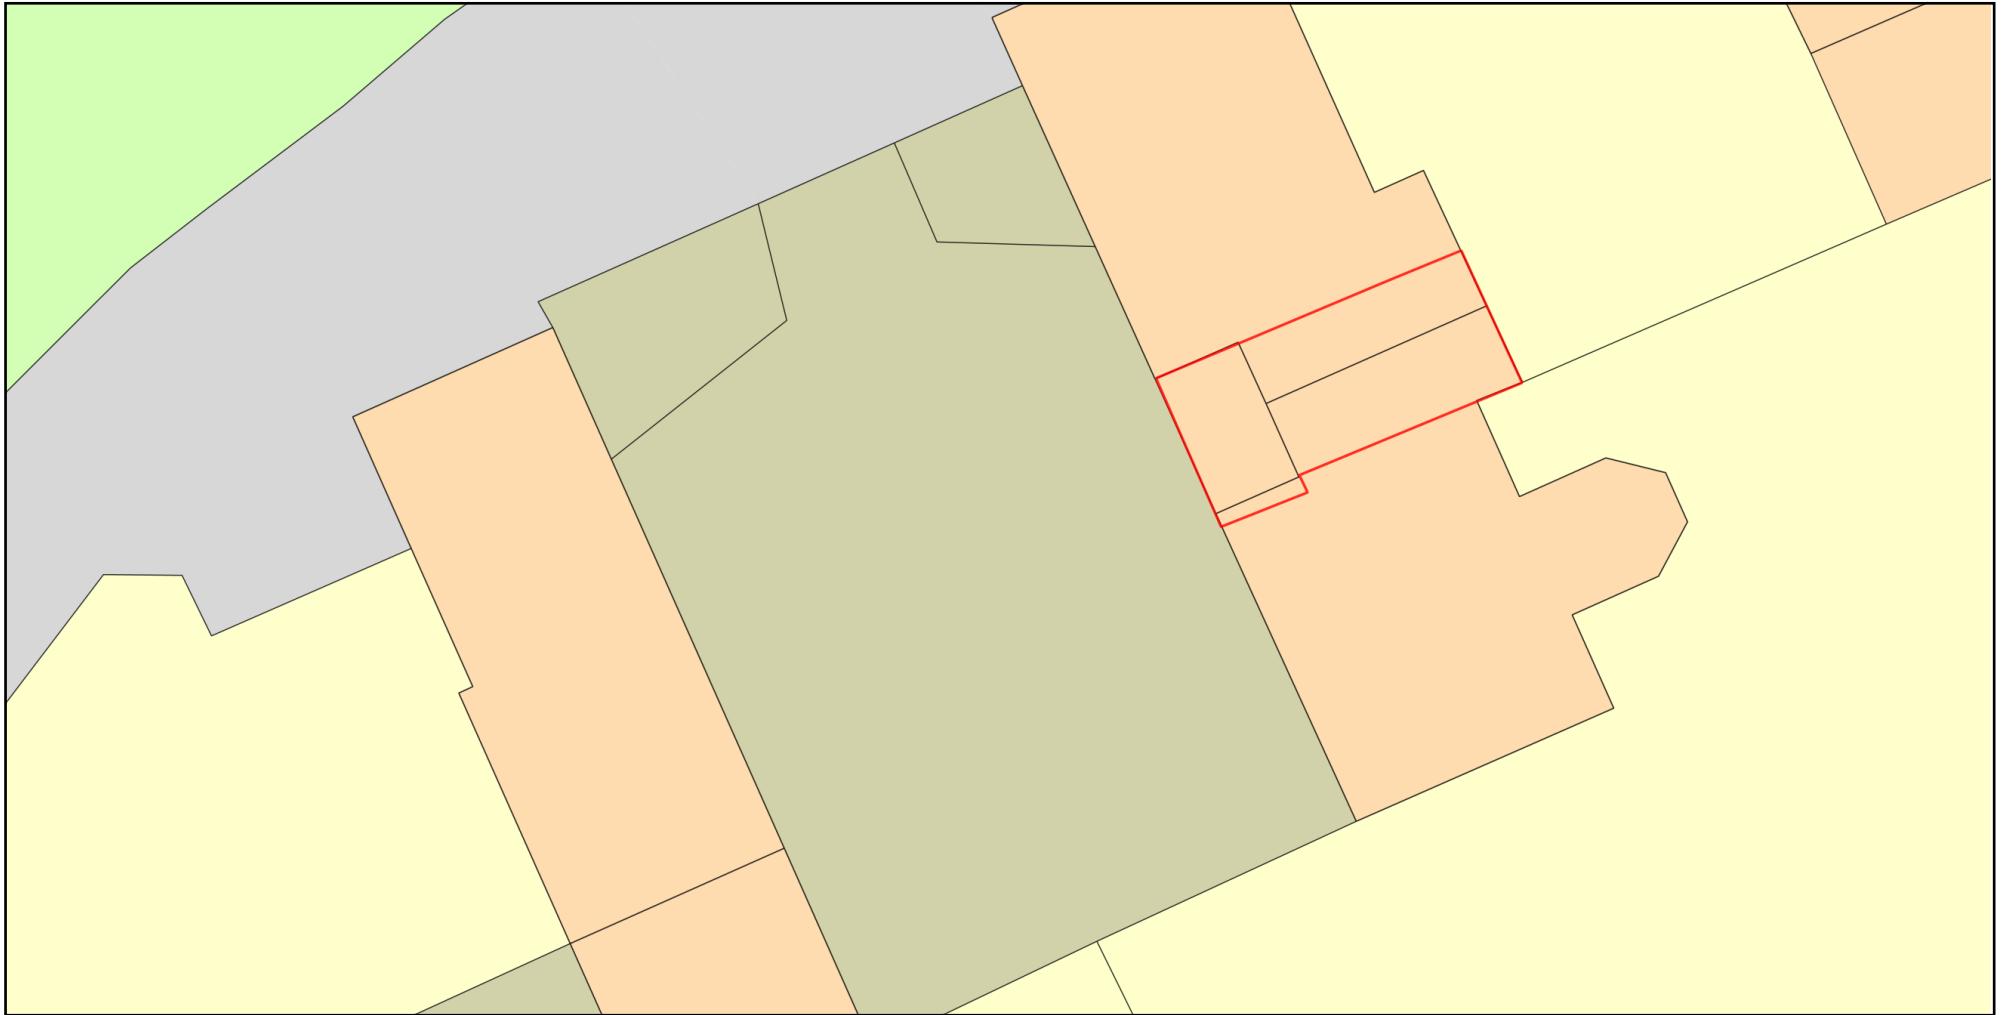

Plan Produced for: Change of use Estate office

Date Produced: 30 Nov 2020

Plan Reference Number: TQRQM20335190007117

Scale: 1:200 @ A4

© Crown copyright and database rights 2019 OS 100042766

