


BLOCK PLAN

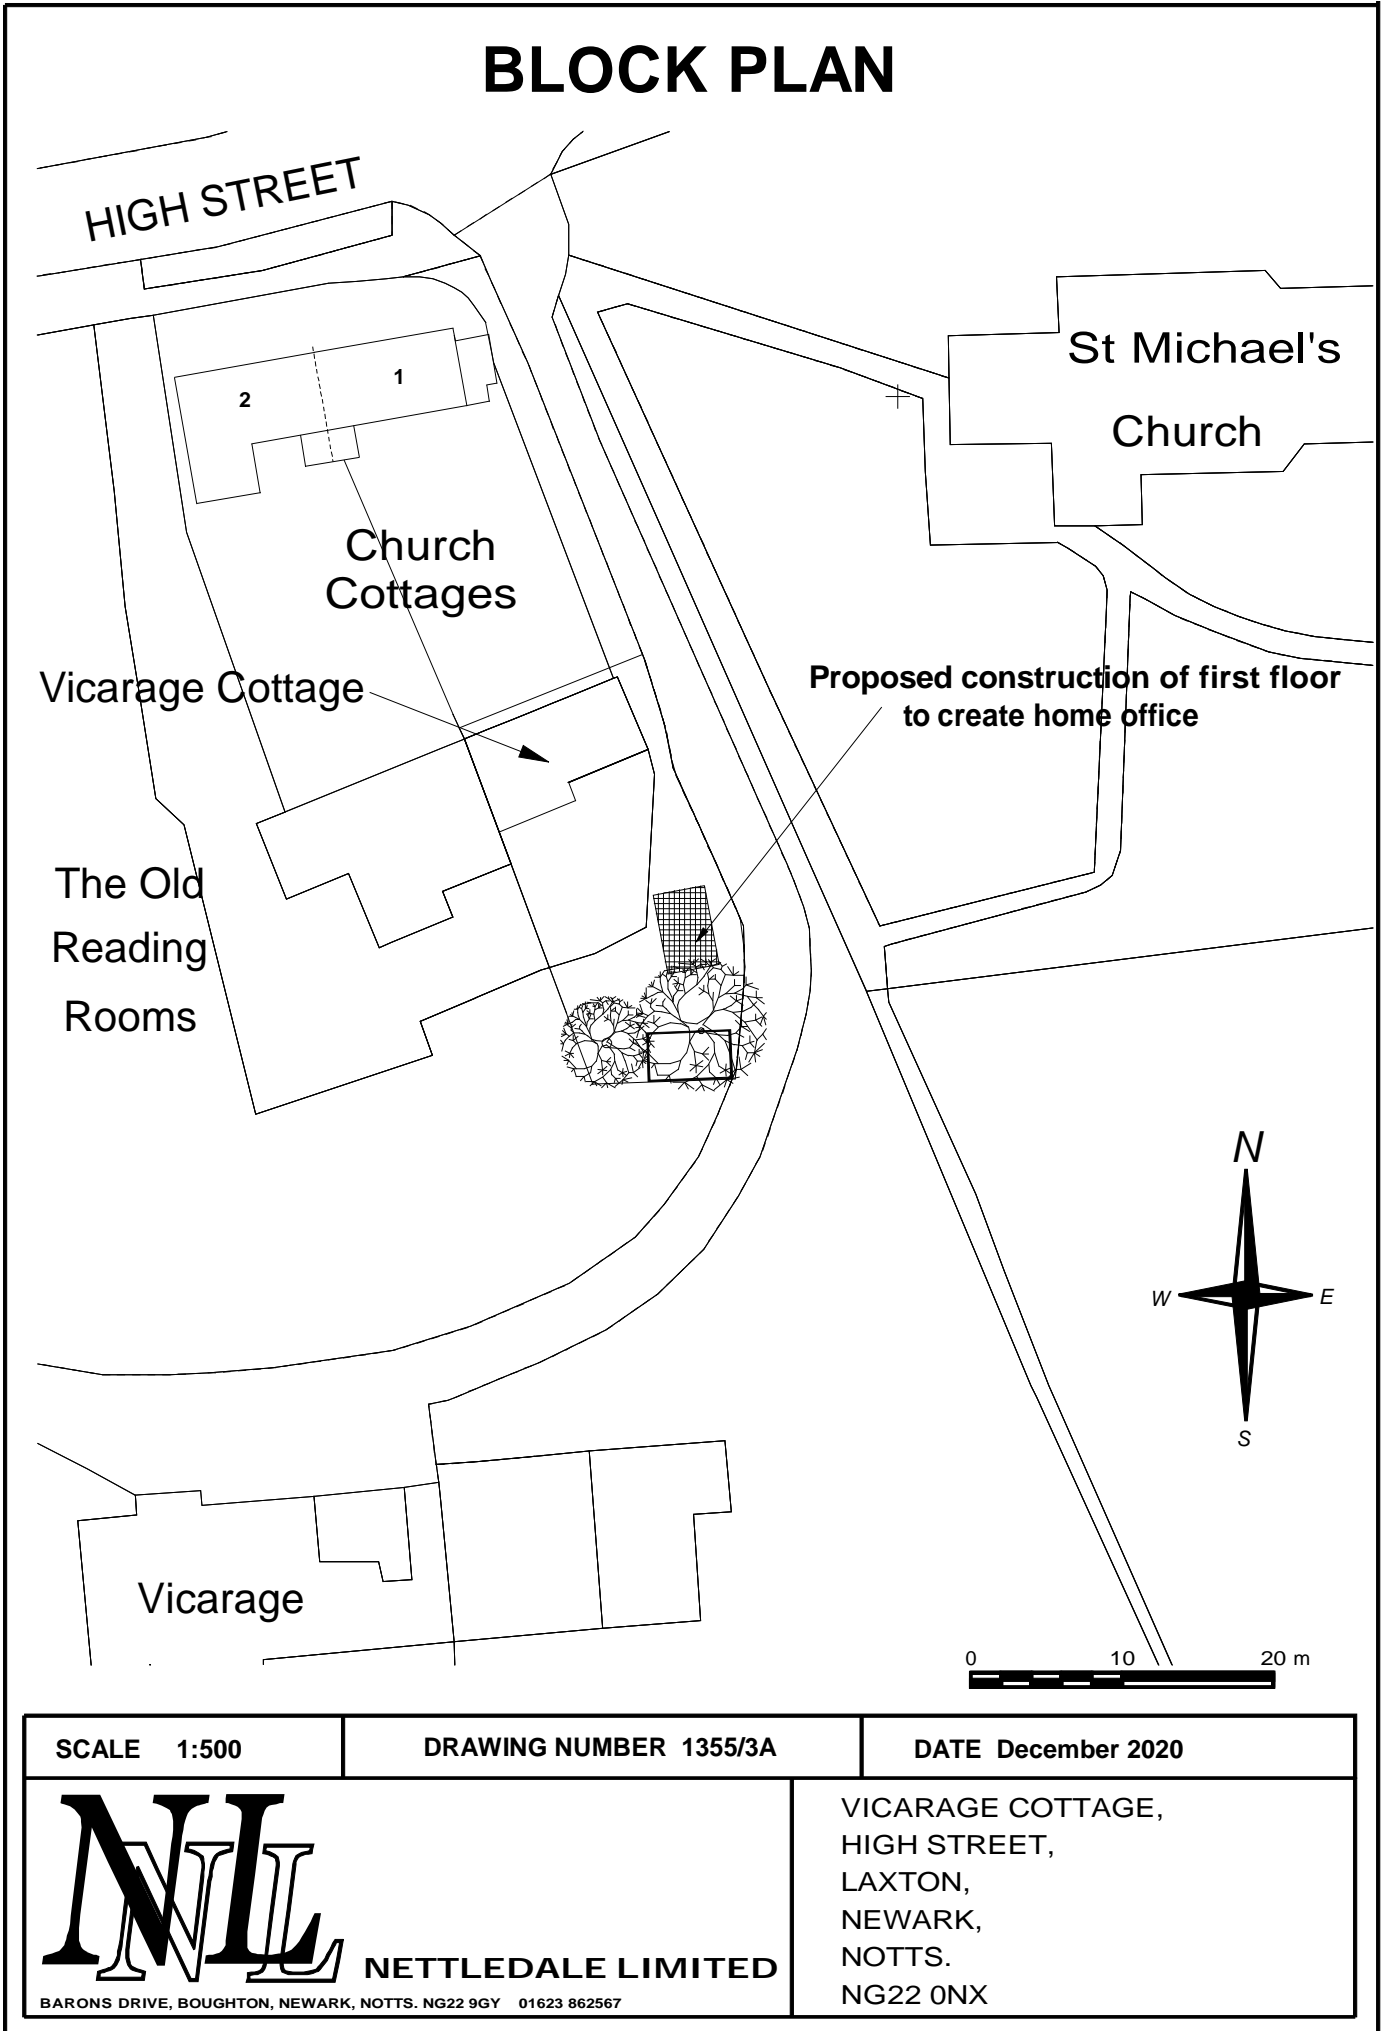

SCALE 1:500

DRAWING NUMBER 1355/3A

DATE December 2020

NLL

NETTLEDALE LIMITED

BARONS DRIVE, BOUGHTON, NEWARK, NOTTS. NG22 9GY 01623 862567

VICARAGE COTTAGE,
HIGH STREET,
LAXTON,
NEWARK,
NOTTS.
NG22 0NX