



# LOCATION PLAN

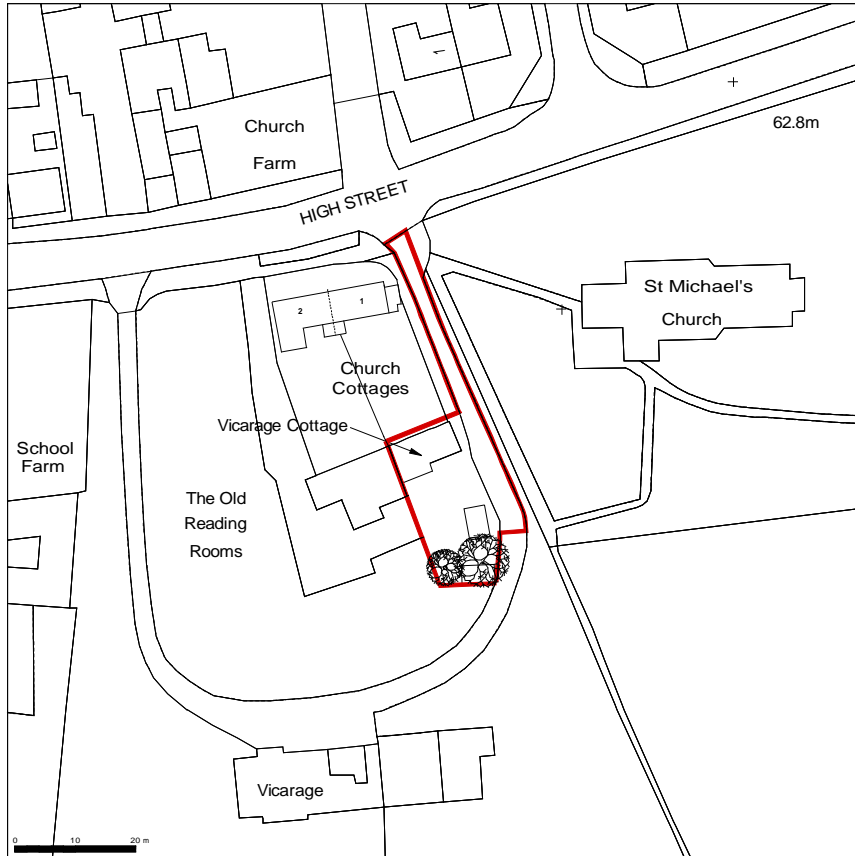

Supplied by Streetwise Maps Ltd  
[www.streetwise-maps.com](http://www.streetwise-maps.com)  
 Licence No: 100047474

SCALE 1:1250	DRAWING No. 1355/1B	DATE November 2020
 <p><b>NETTLEDALE LIMITED</b>  <small>BARONS DRIVE, BOUGHTON, NEWARK, NOTTS. NG22 9GY 01623 862567</small></p>		Vicarage Cottage, High Street, Laxton, Newark, Notts. NG22 0NX