

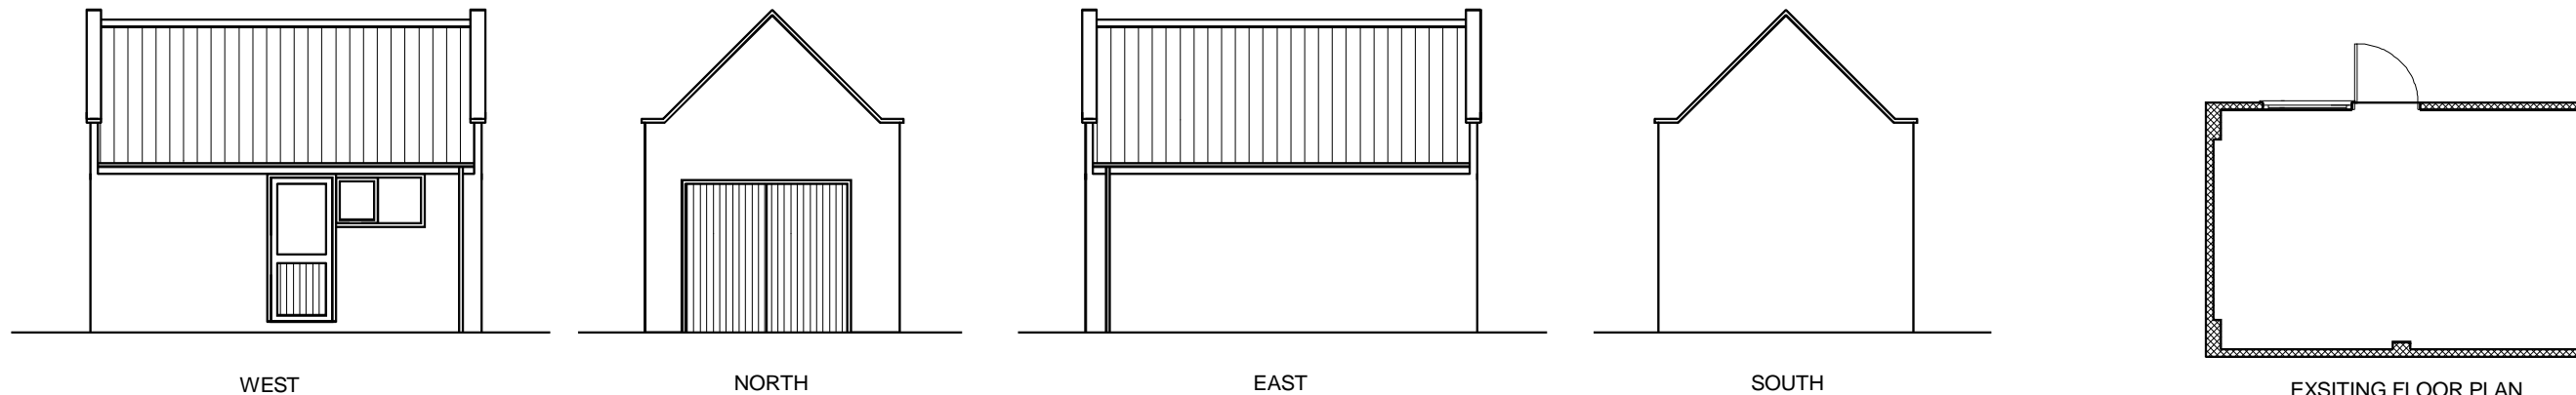
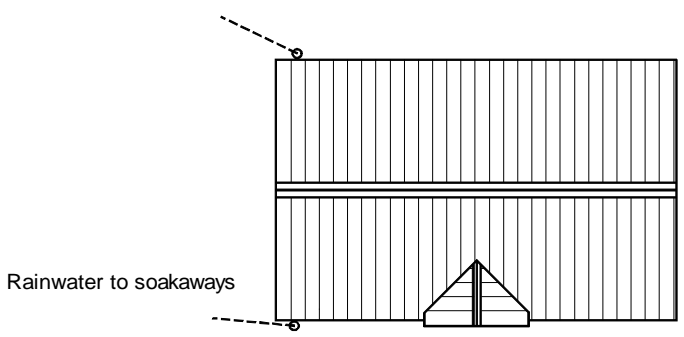
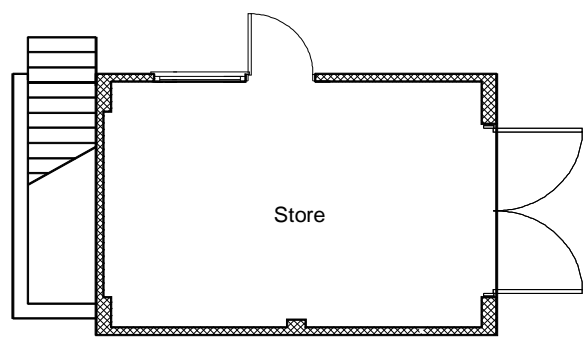



EXISTING ELEVATIONS

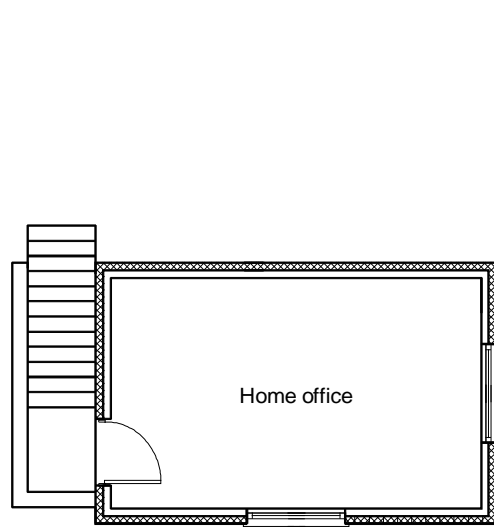

PROPOSED ELEVATIONS

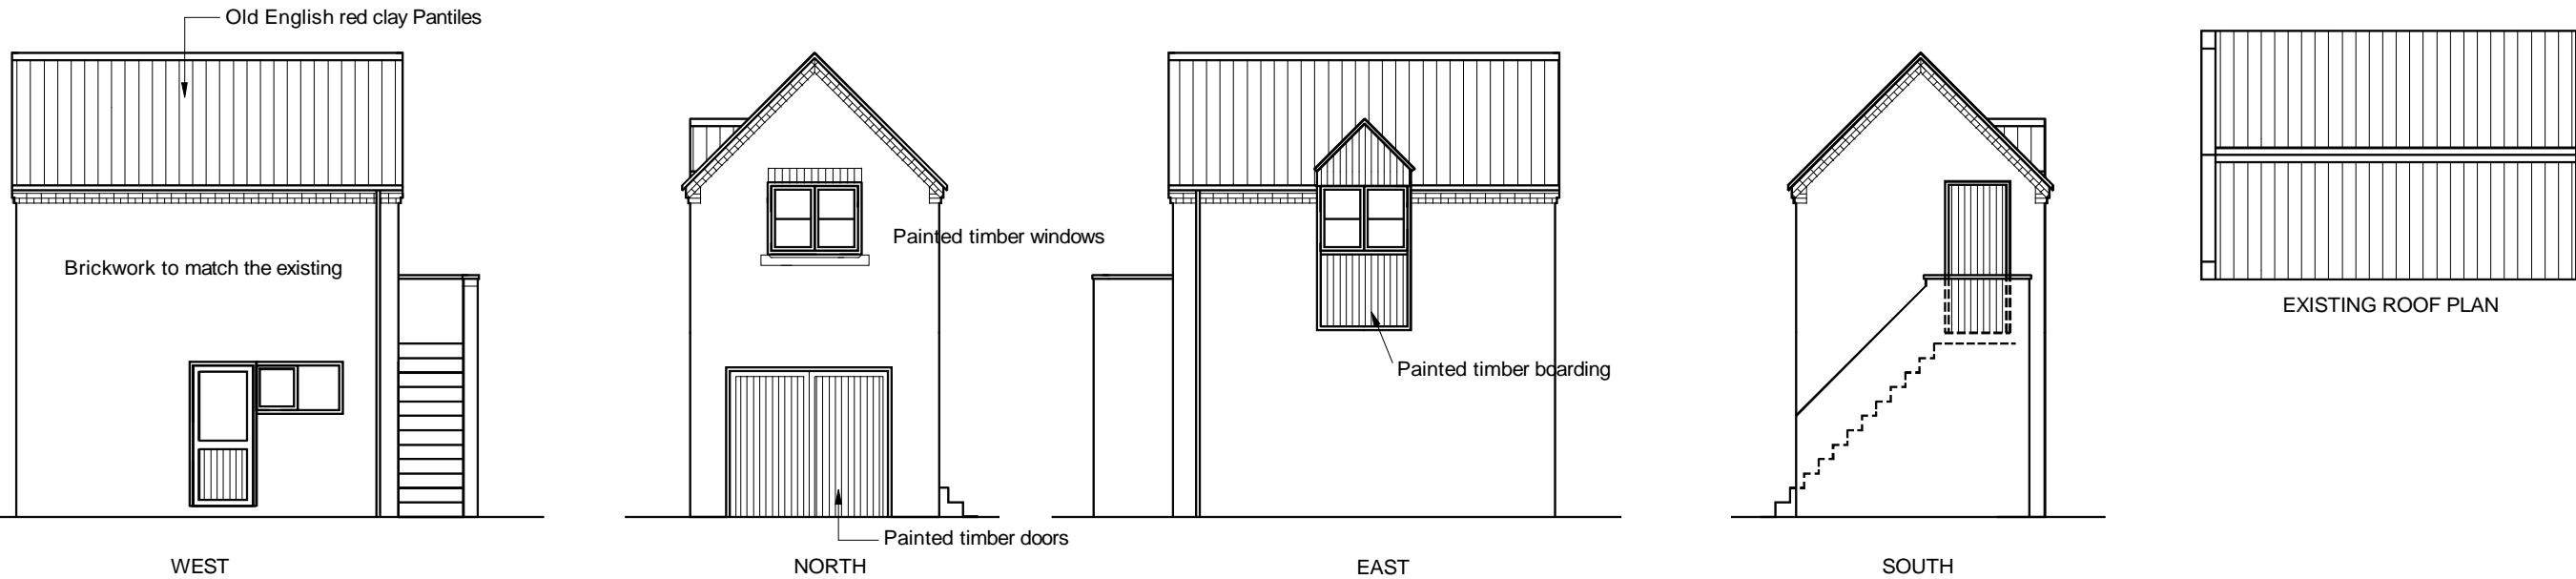

 <p>NETTLEDALE LIMITED <small>BARONS DRIVE, BOUGHTON, NEWARK, NOTTS. NG22 9GY 01623 862567</small> Copyright © 2012 Nettle Dale Limited. All rights reserved.</p>	VICARAGE COTTAGE, HIGH STREET, LAXTON, NEWARK, NOTTS. NG22 0nx		TITLE EXISTING AND PROPOSED ELEVATIONS AND FLOOR PALNS
			DATE DECEMBER 2020
			SCALE 1:100 @ A3
			DRAWING No 1355/2 A