


Revised

Block Plan 12 Barra Walk Corby NN17 2GE - DRIVEN BY VISION S&P

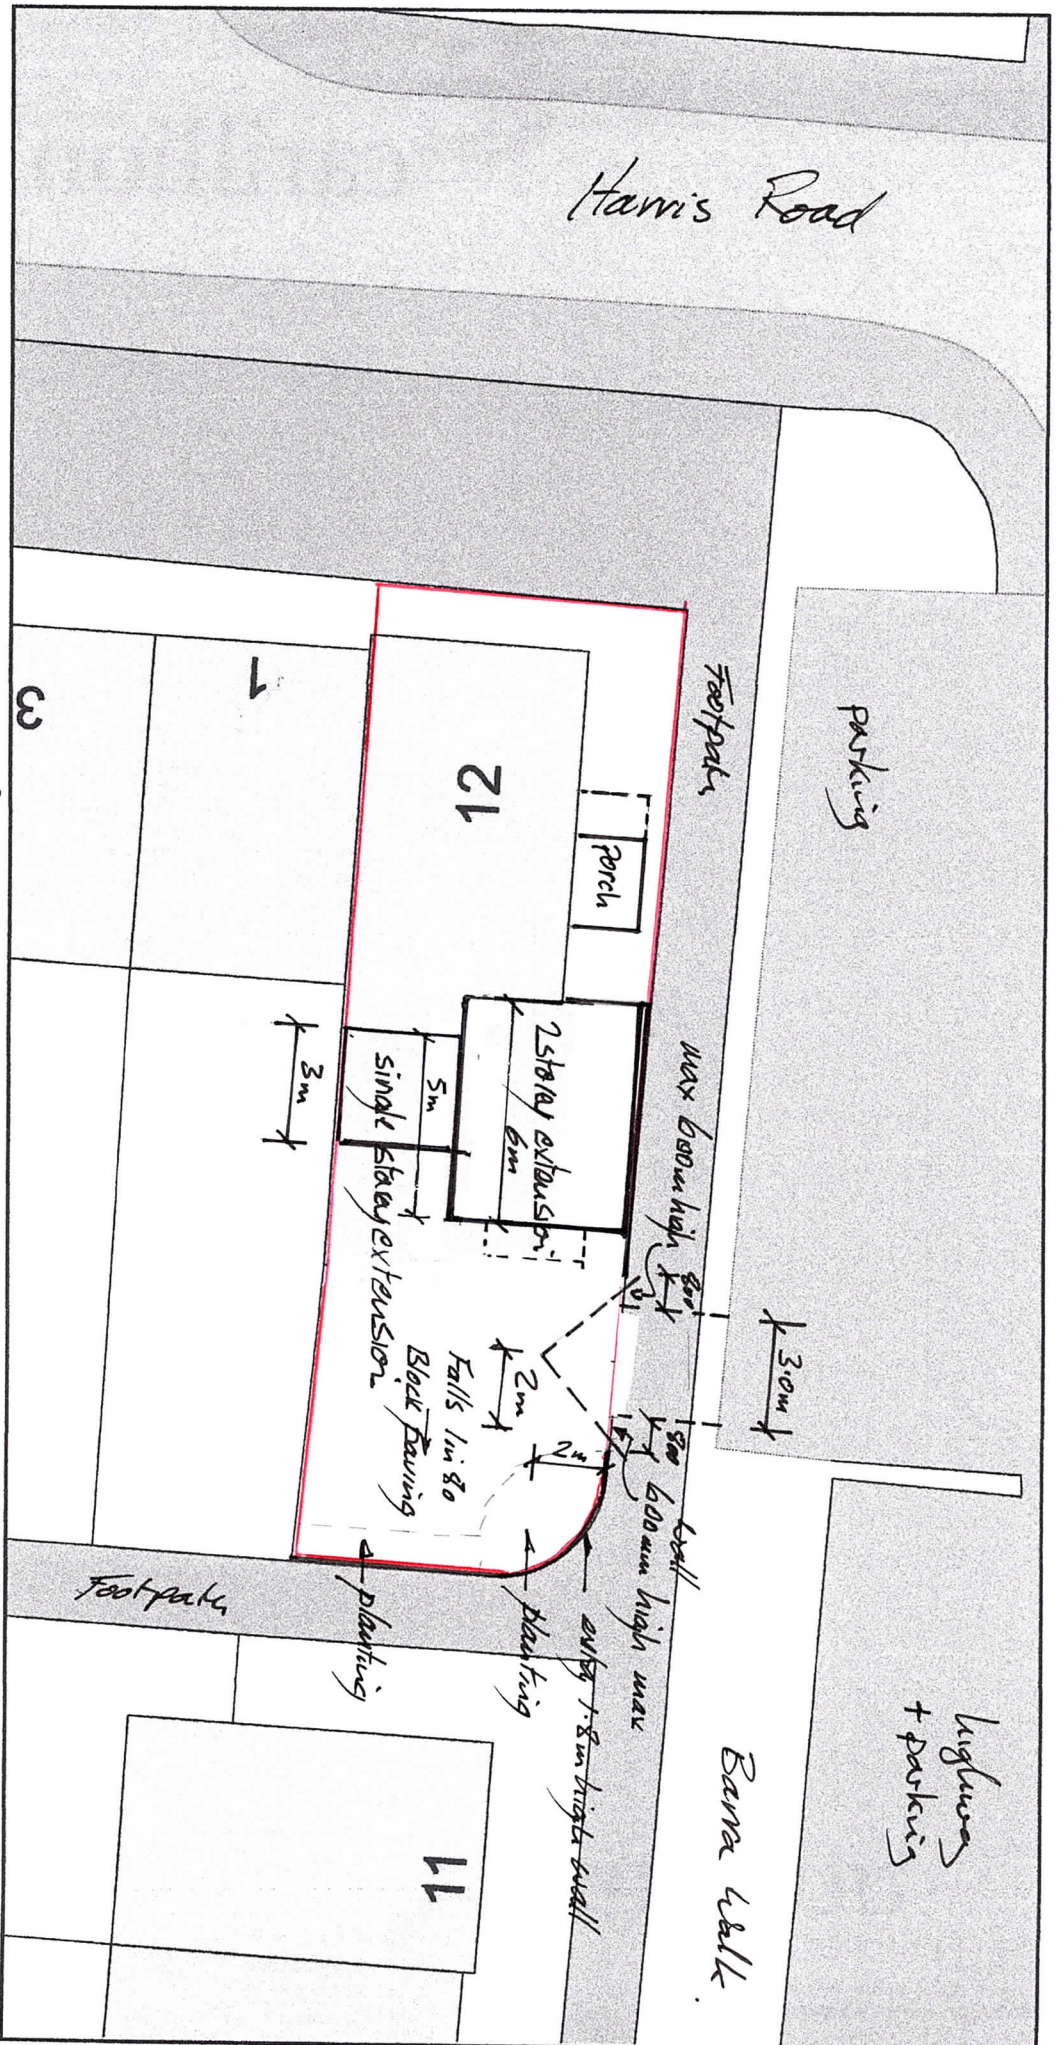

ReQuest a Plan

Plan Produced for: **Planning Application**

Date Produced: 16 Jan 2019
Plan Number/Project ID: TORQM19016185414042
Scale: 1:200 @ A4