




SIDE - South

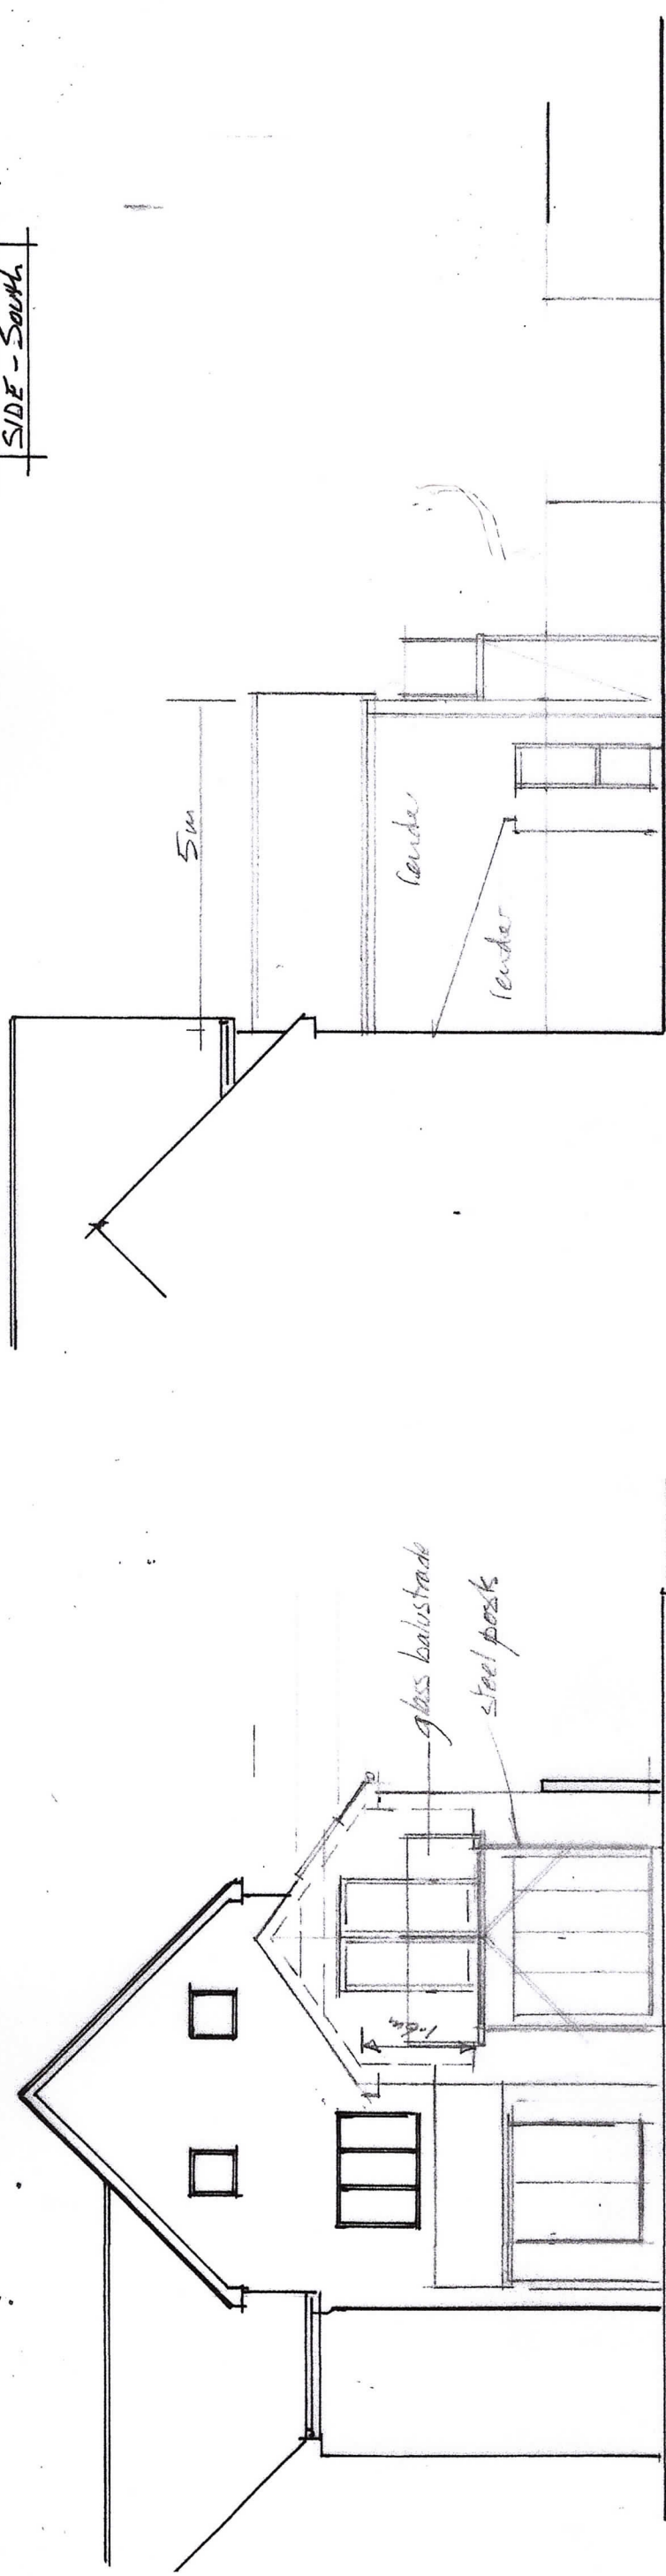

REAR - East

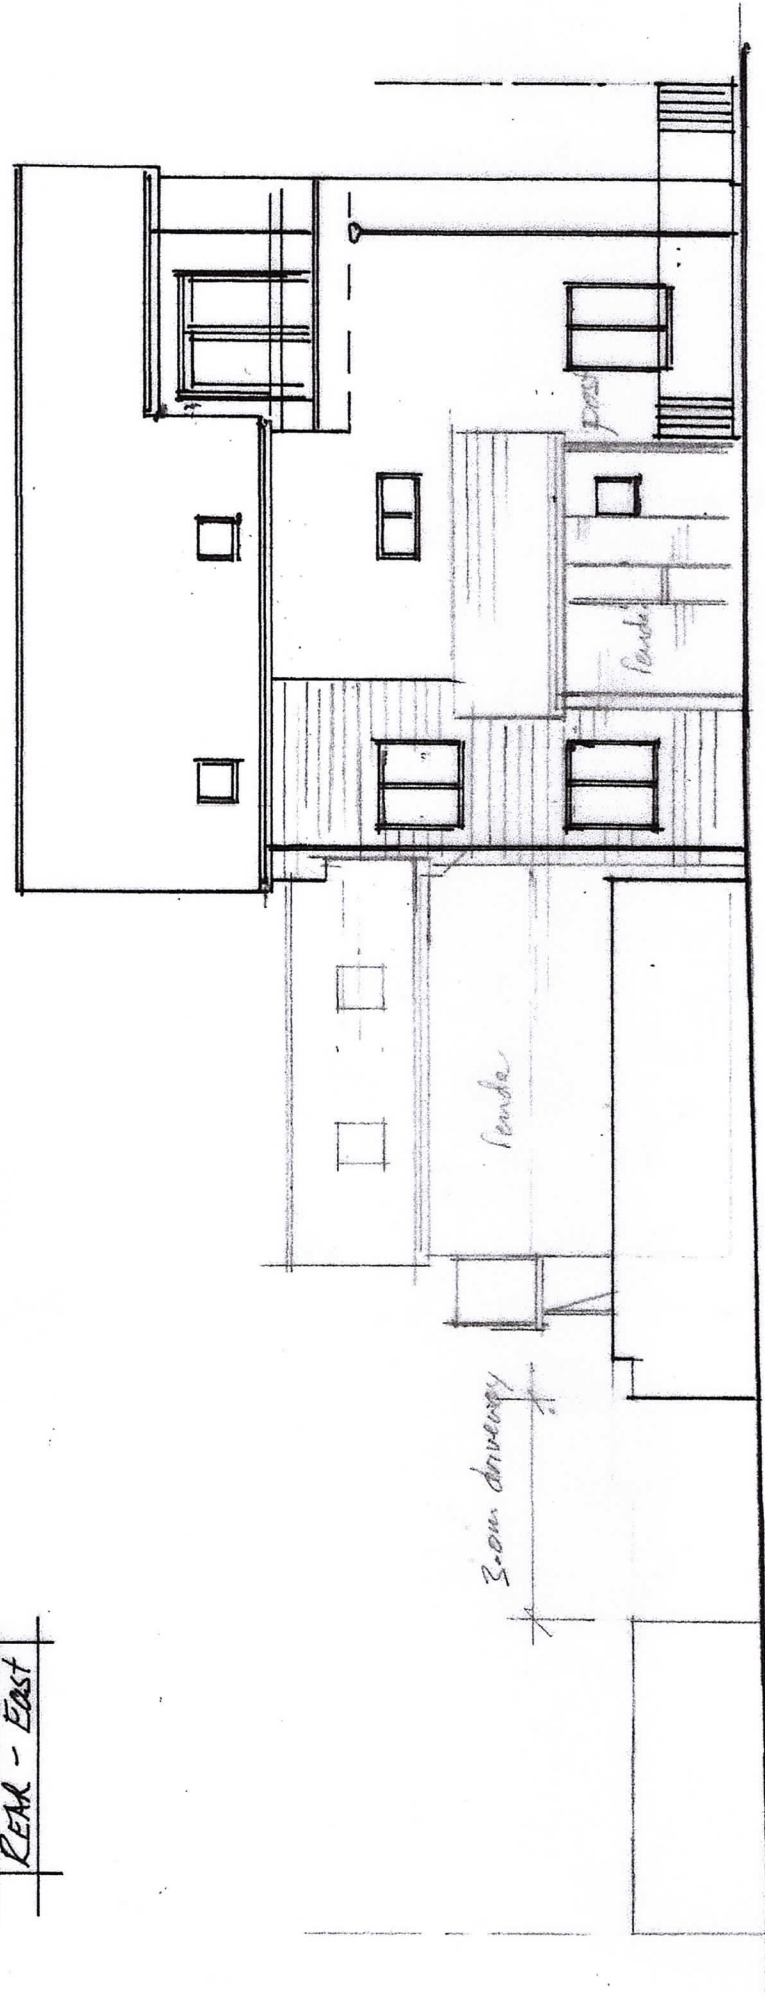

FRONT - North

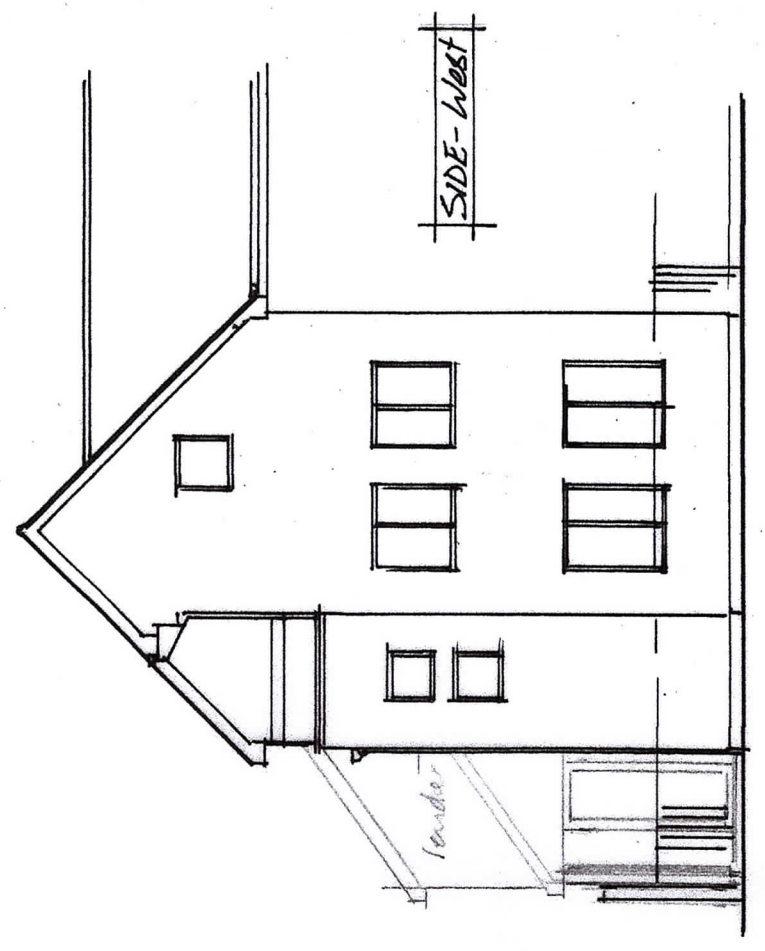

SIDE - West


12 BARA WALK CORBY

PROPOSED ELEVATIONS

Dimensions in mm -  
 - Builder  
 to verify all site measurements before starting  
 construction fabrication and ordering materials  
 Report major discrepancies immediately to  
 designer. Drawing for Statutory approvals only

Scale

print actual size  
1807-05A

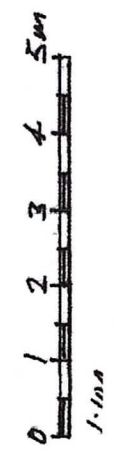

DRAFT 01