
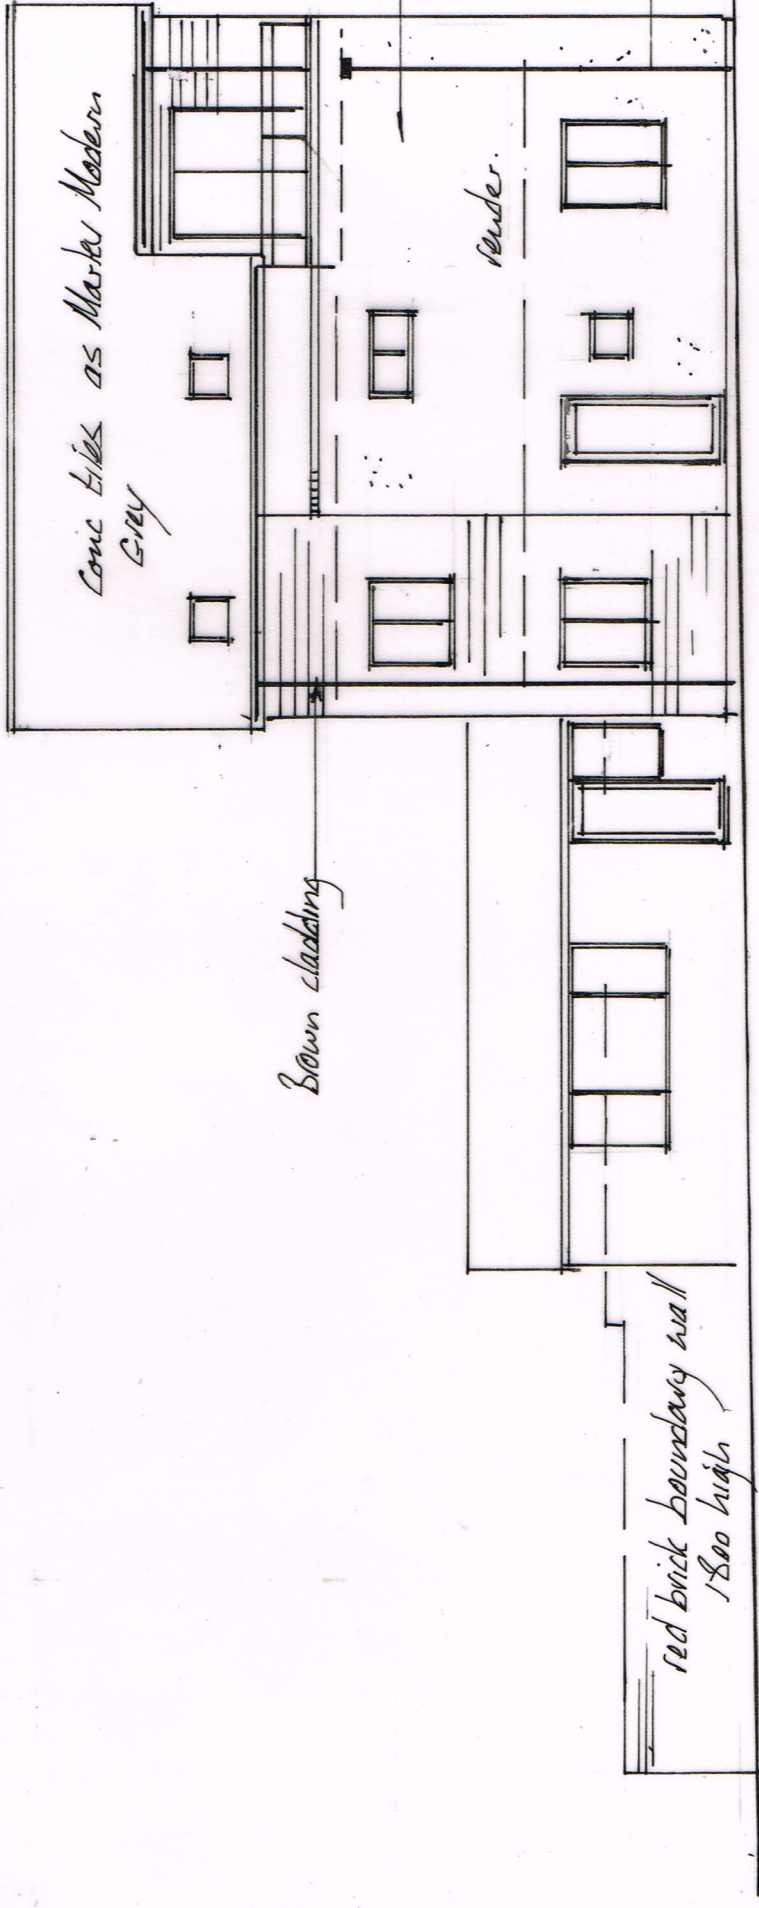
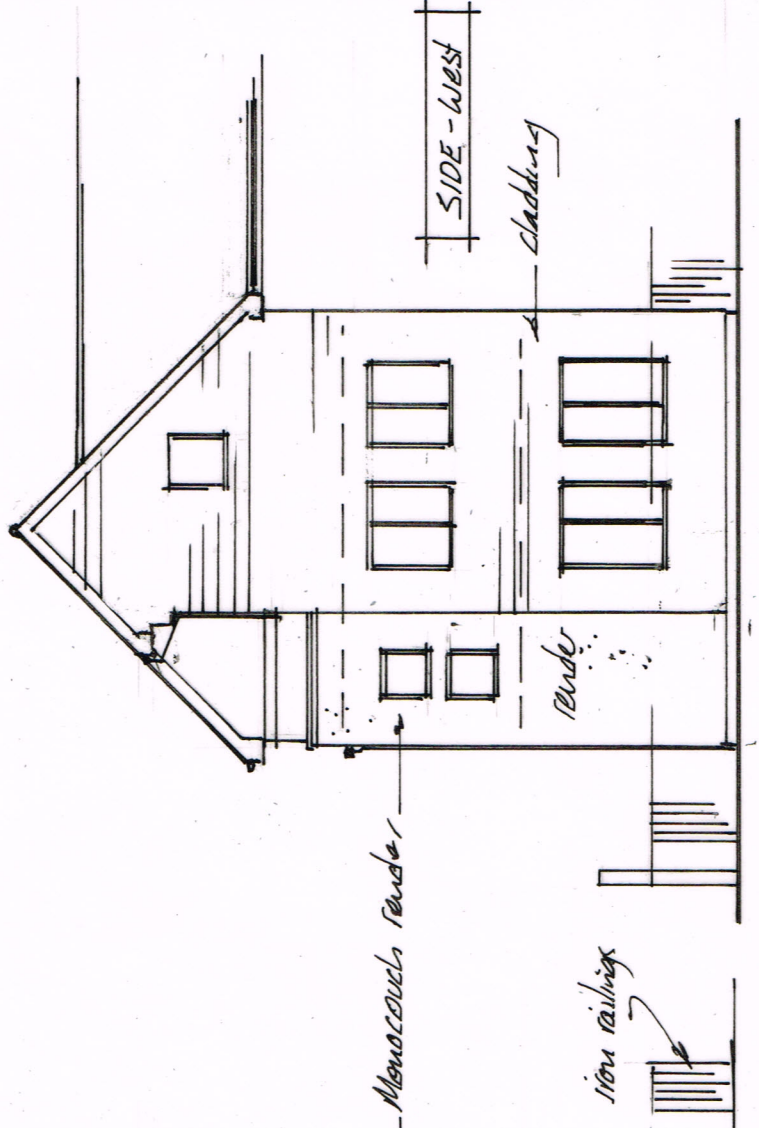


SIDE - SOUTH

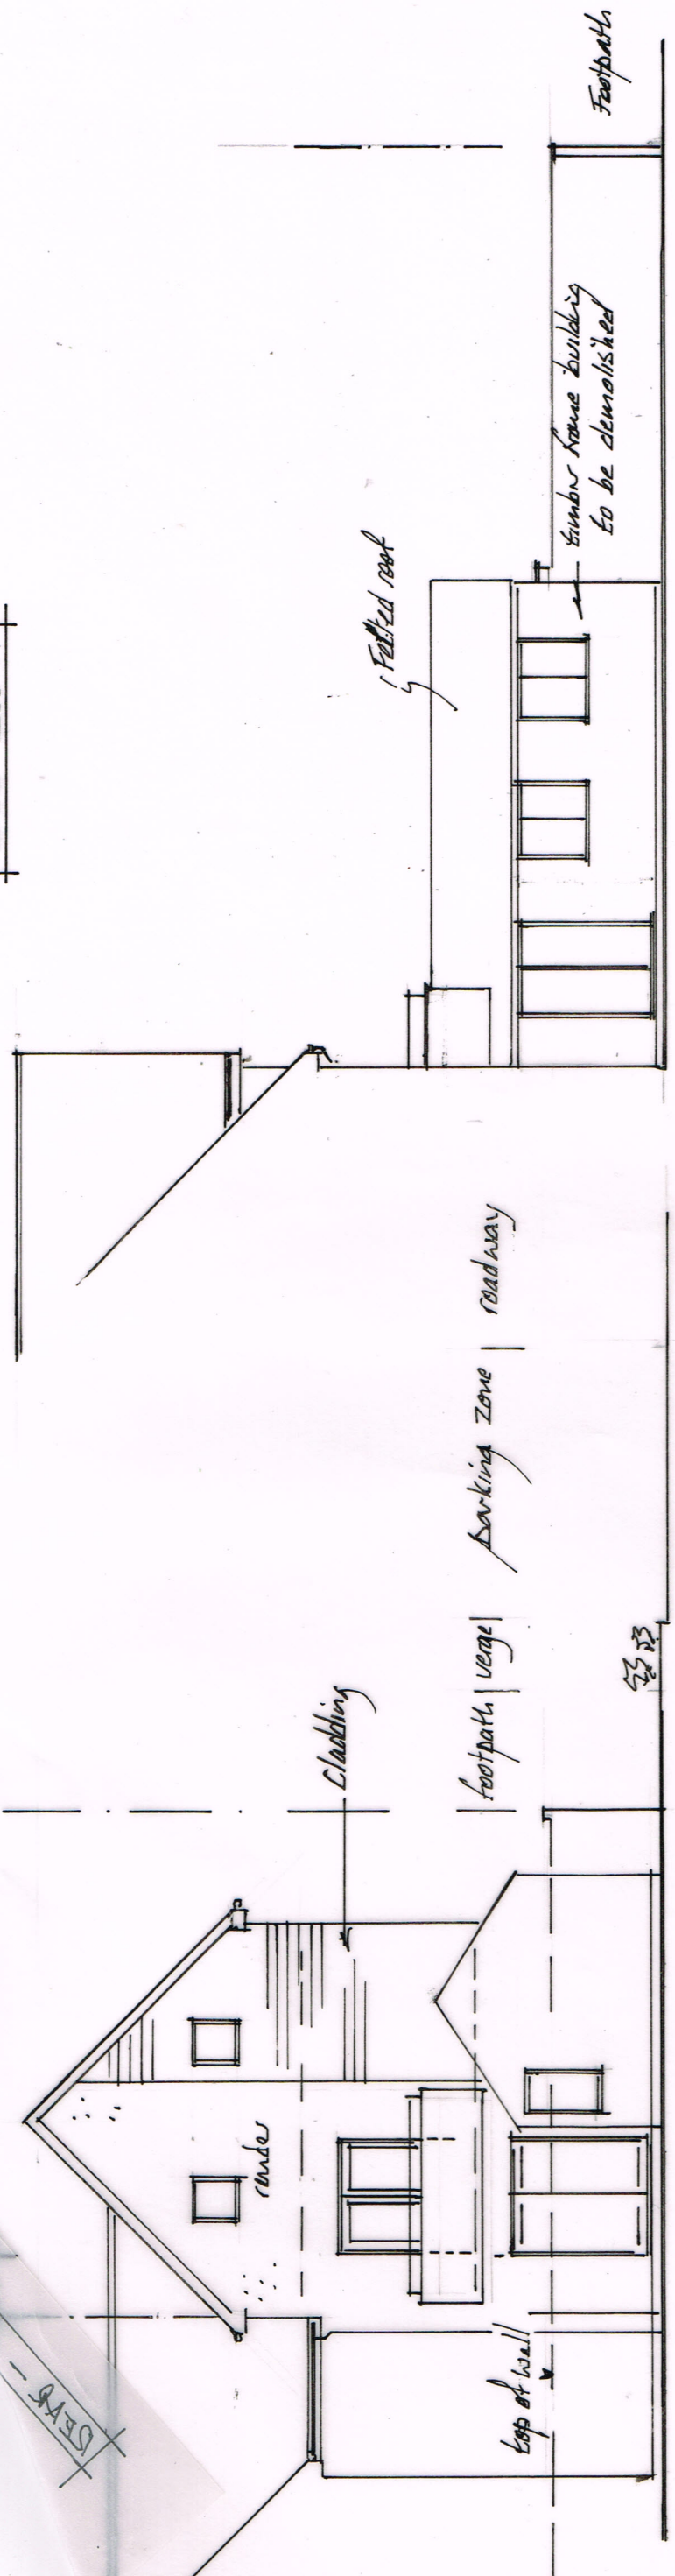

12 BARRA WALK CORBY

EXISTING ELEVATIONS

Dimensions in mm - DO NOT SCALE - Builder to verify all site measurements before starting construction fabrication and ordering materials Report major discrepancies immediately to designer. Drawing for Statutory approvals only

Scale  
1:100  
Print actual size A3

1807-04

