



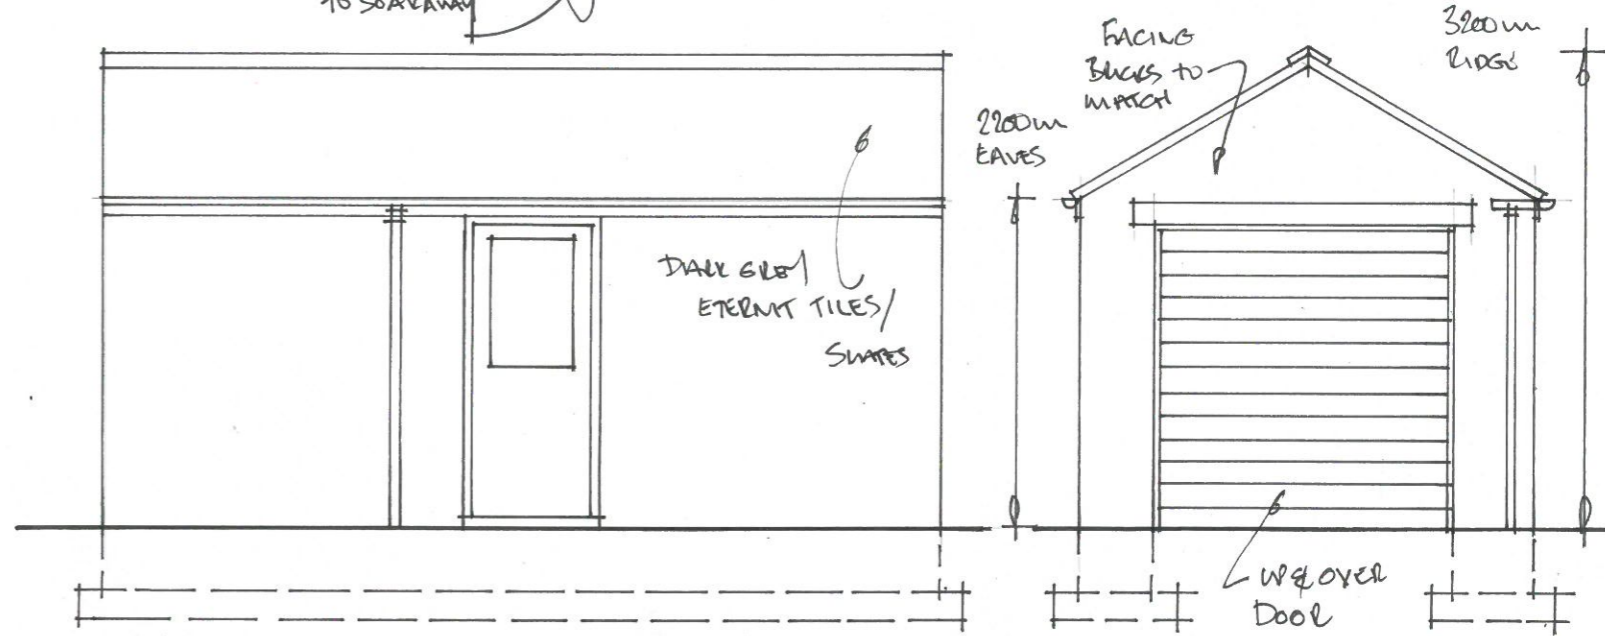

20.154

13.

PROPOSED BLOCK PLAN 1:50
DETACHED GARAGE DETAILS 1:

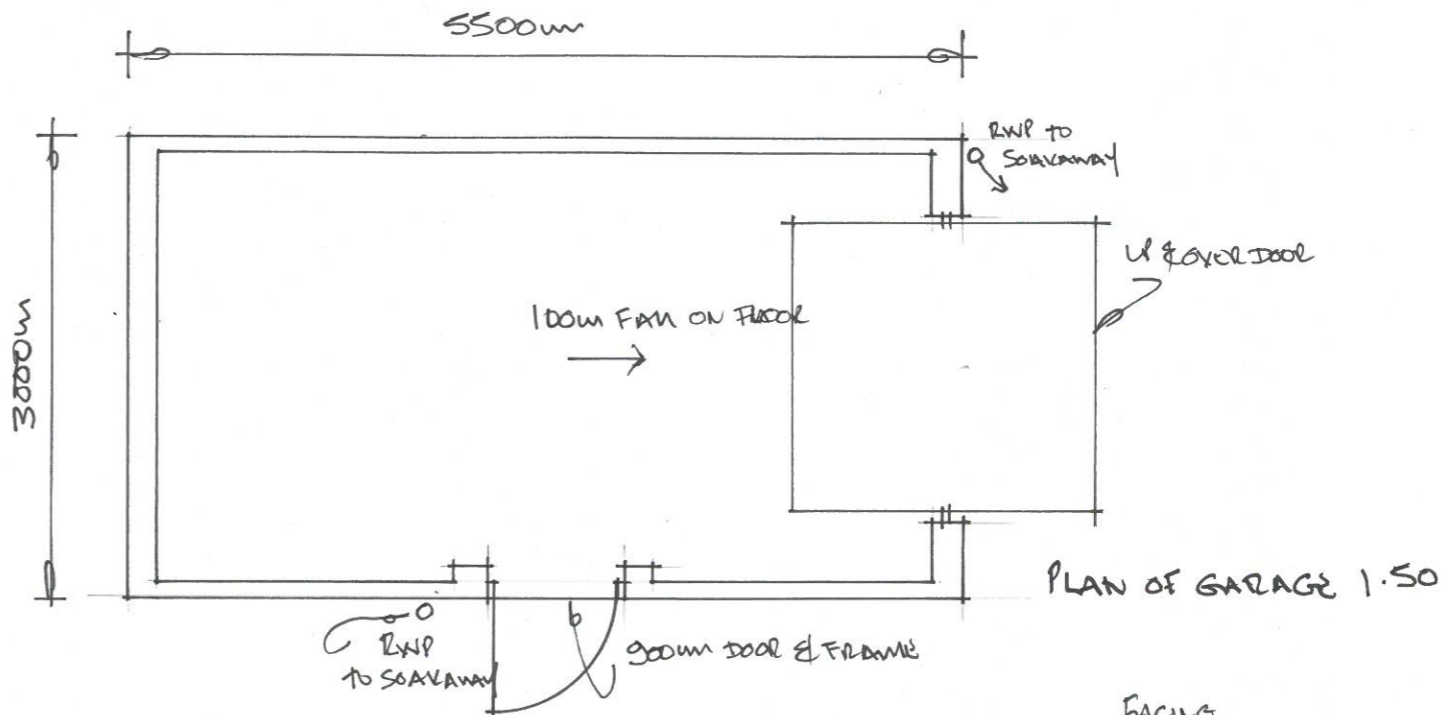

GARDEN ELEVATION 1:50

FRONT OF GARAGE 1:50