
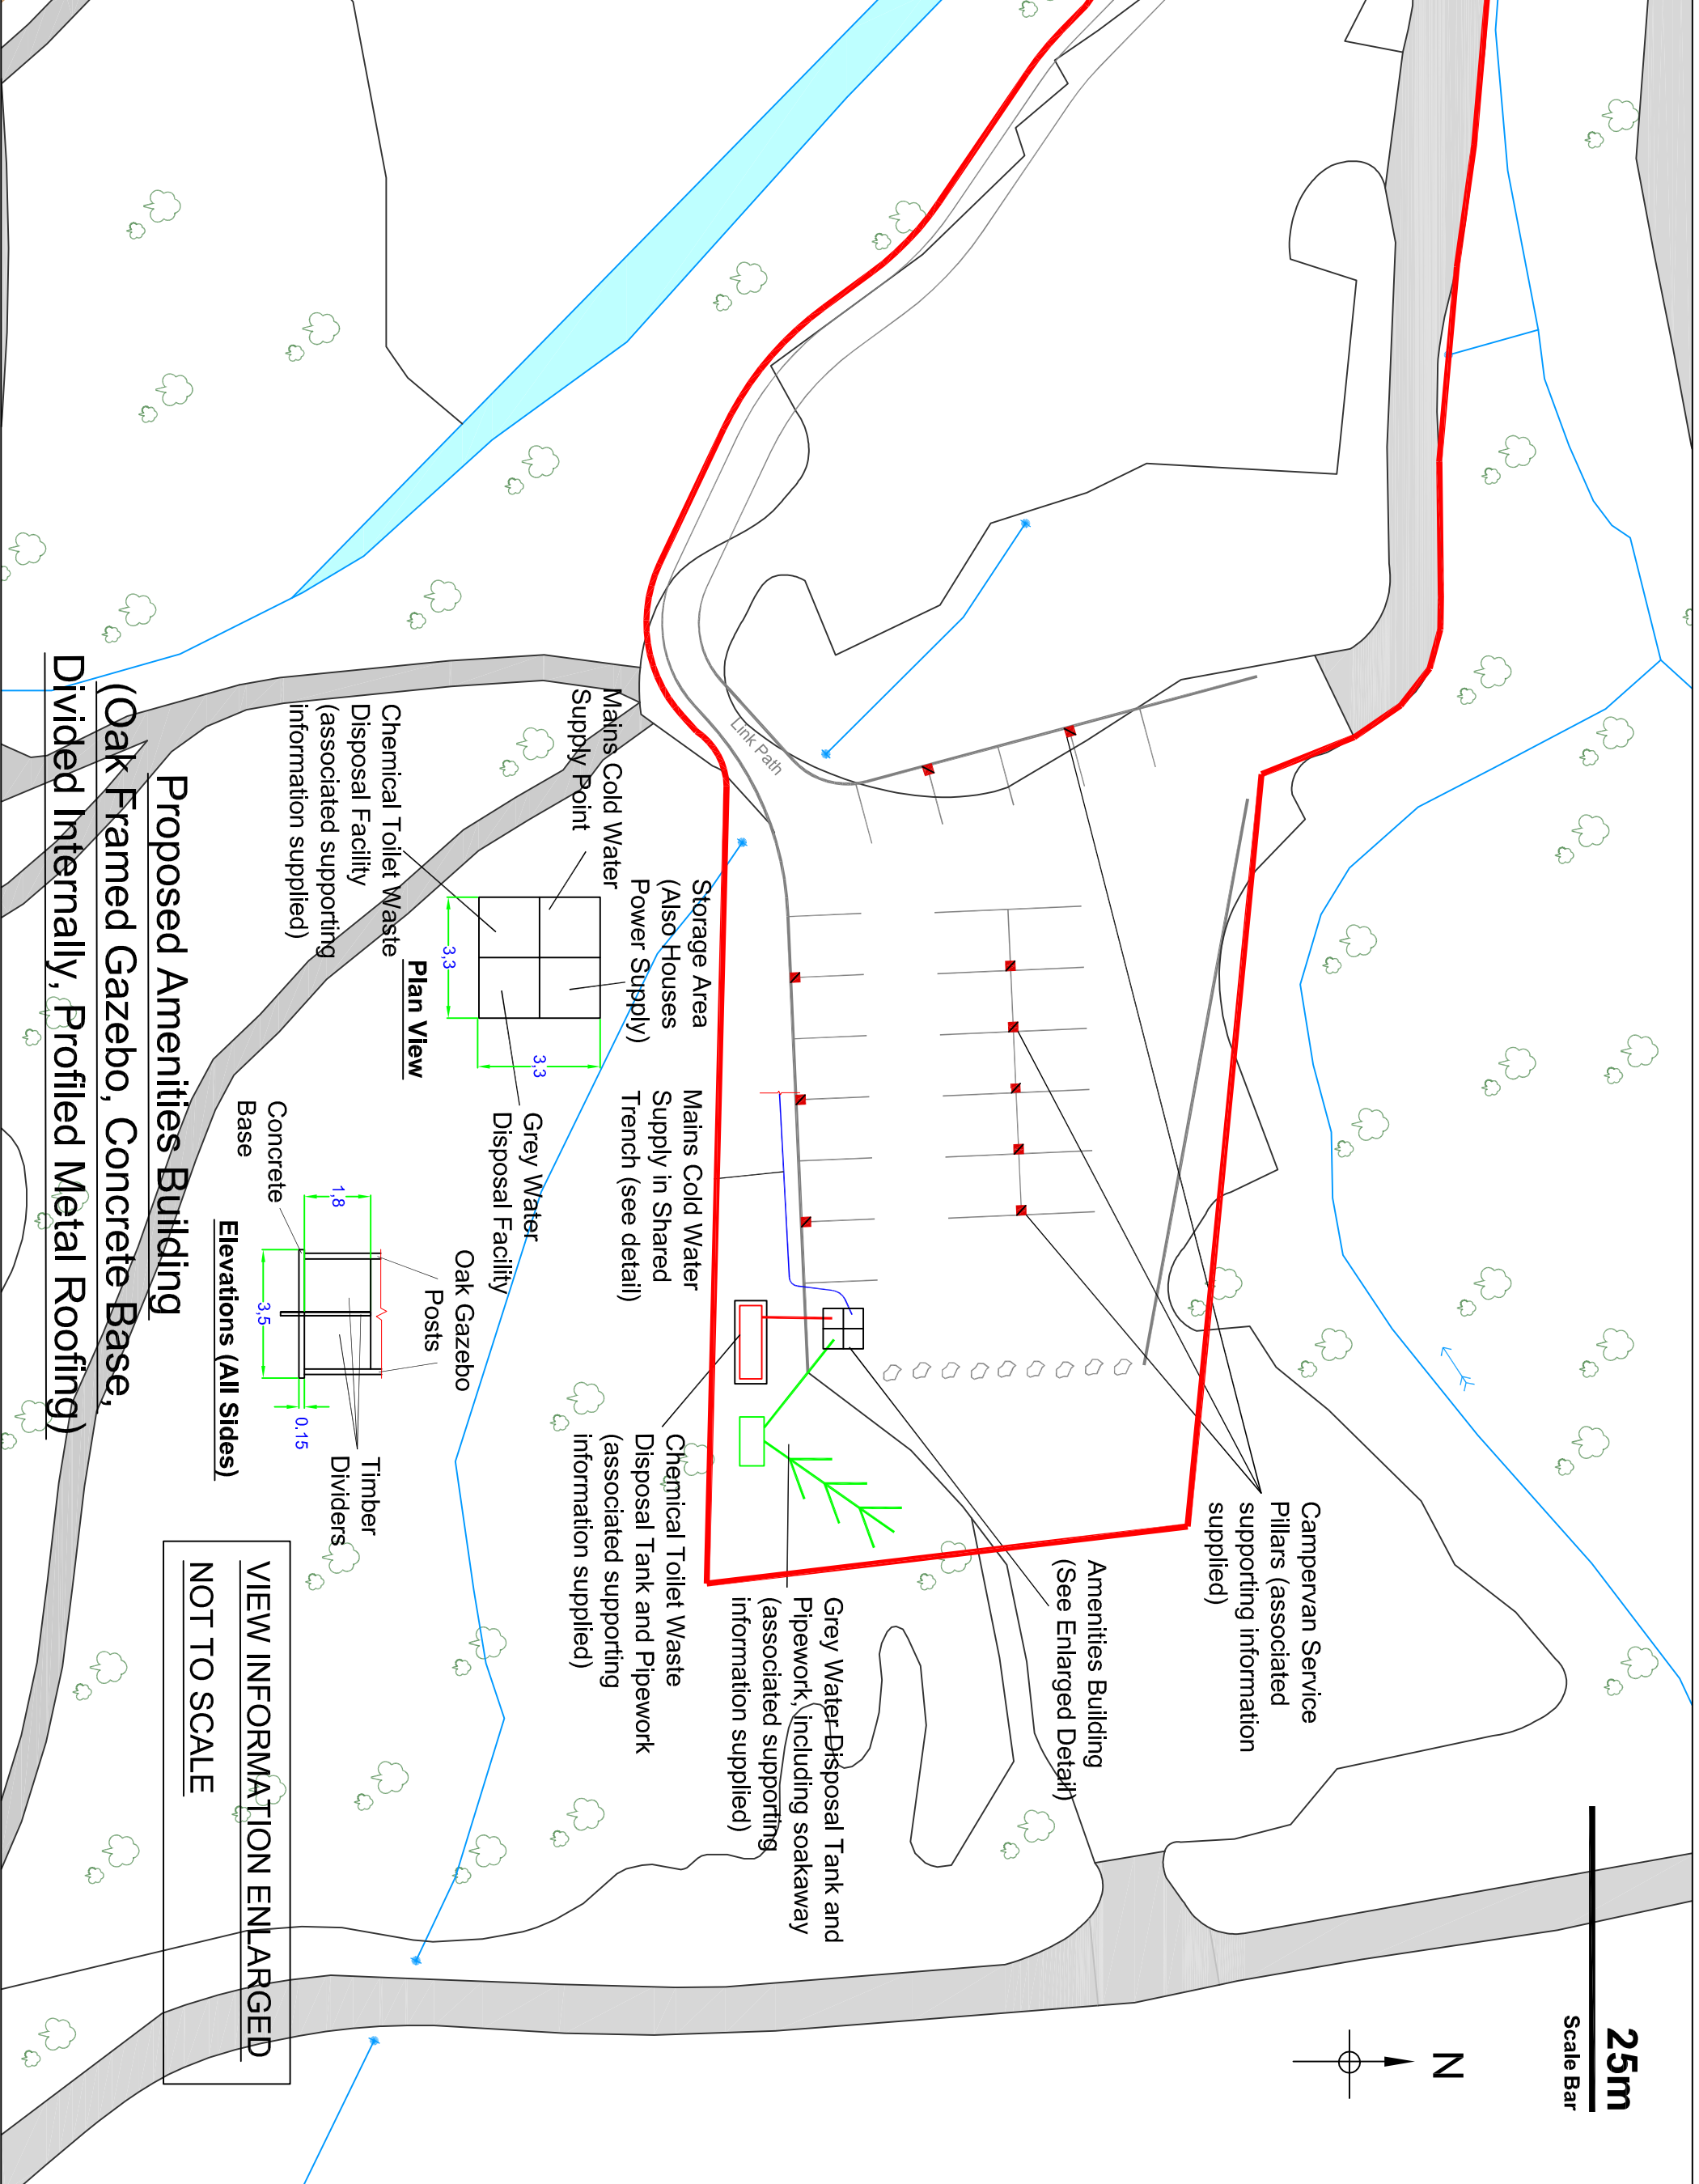
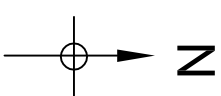


General Notes

Key:  
Application Site

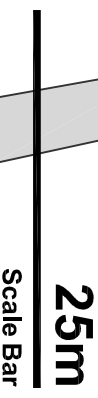

B	Boundary Amended & Scale Bar Added	04/01/2021
A	Scale Added	21/12/2020
Rev	Comments	Date

Title:  
Proposed Amenities

Project:  
Campervan Amenities Site

Drawing No: CAS/00009/B  
Date: 04/01/2021  
Scale: 1:500 @ A3

**Proposed Amenities Building**  
**(Oak Framed Gazebo, Concrete Base, Divided Internally, Profiled Metal Roofing)**