
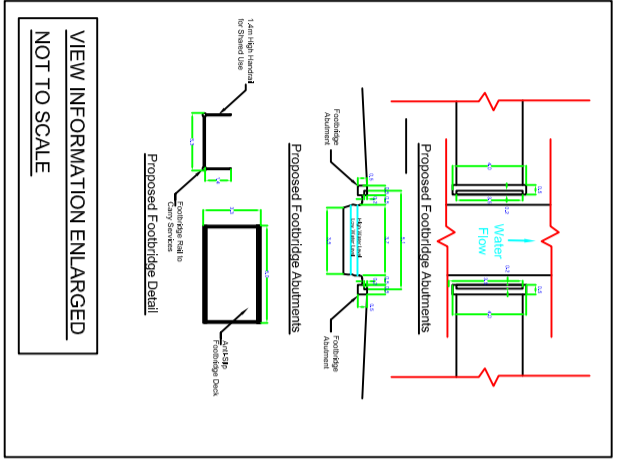
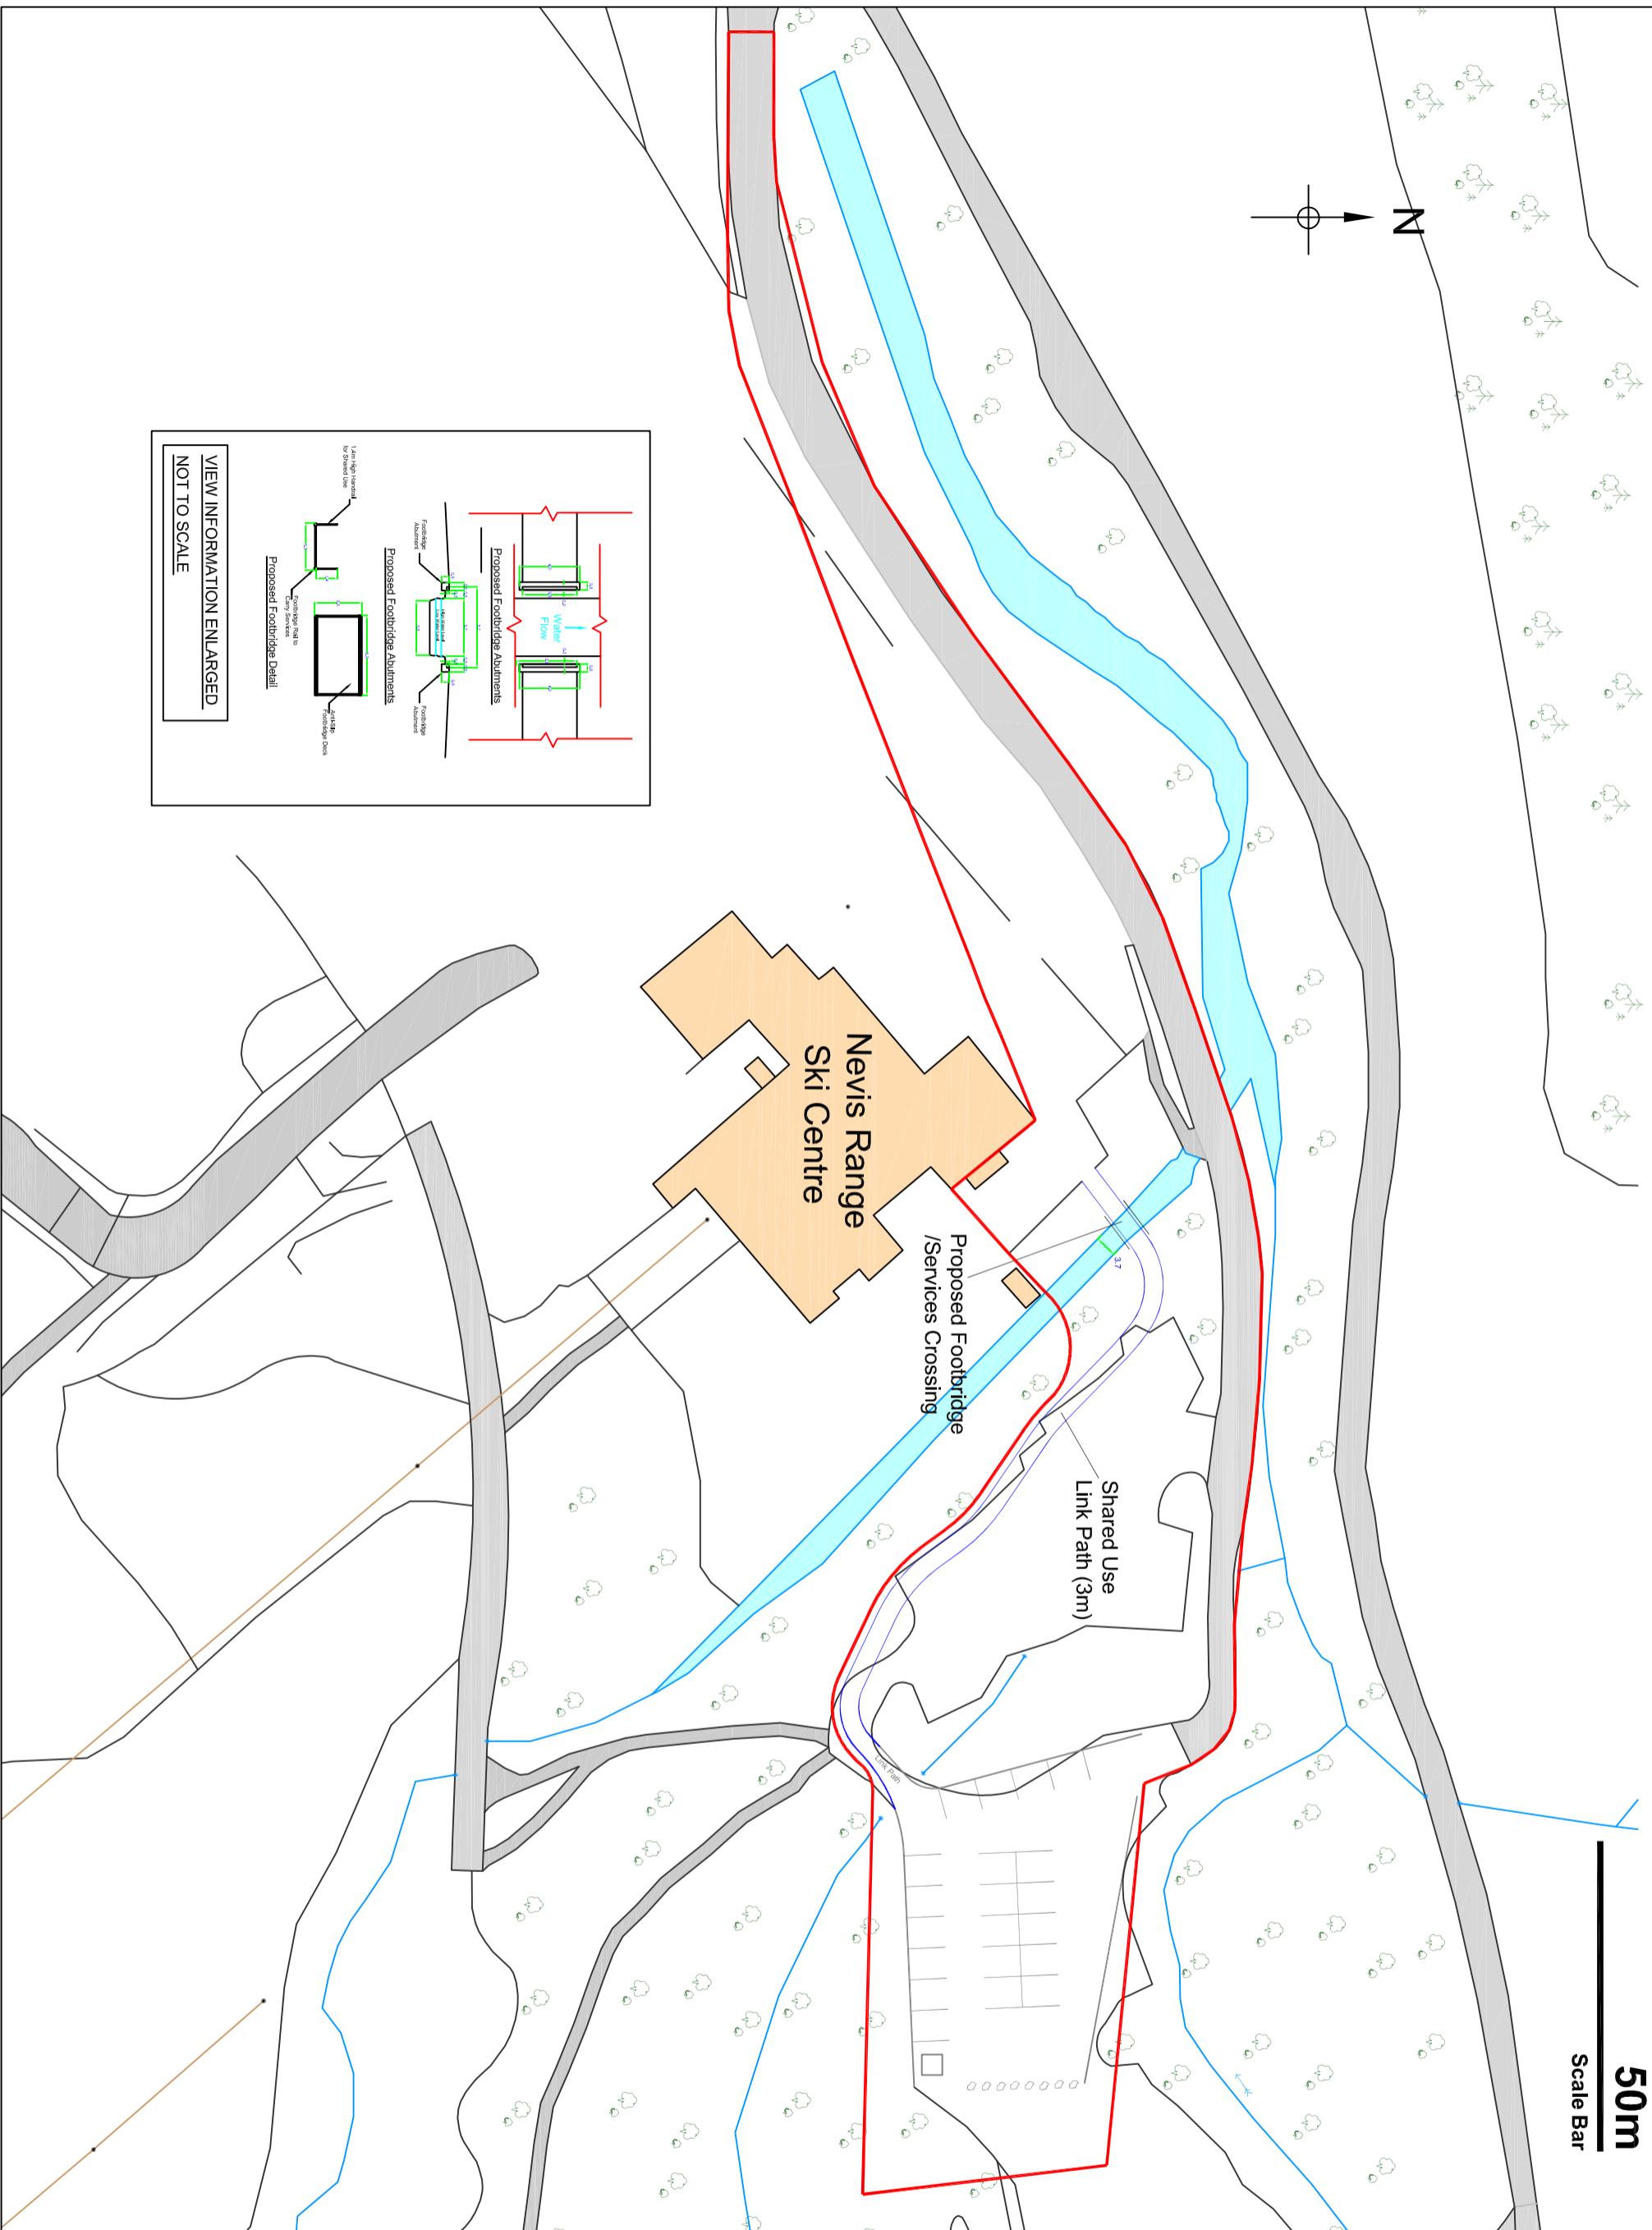


General Notes

Key:
Application Site

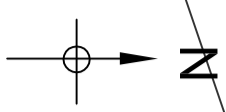

Rev	Comments	Date
B	Boundary /Amended & Scale Bar /Added	04/01/2021
A	Scale Added	21/12/2020

Title:
Proposed Link Path
& Footbridge

Campervan Amenities
Site

Drawing No: CAS/00005/B
Date: 04/01/2021
Scale: 1:1000 @ A3