


General Notes

Application Site



Key	
	Boundary of Development
	Perimeter Edging (250mm Diameter Log)
	Parking Bay Edging (100mm Half Round Timber)
	Electrical Hookup Points
	Temporary Barriers (Large Slopes) - TBC
	Existing Tree to be Retained
	Direction of Circulation Arrows (Indicative)

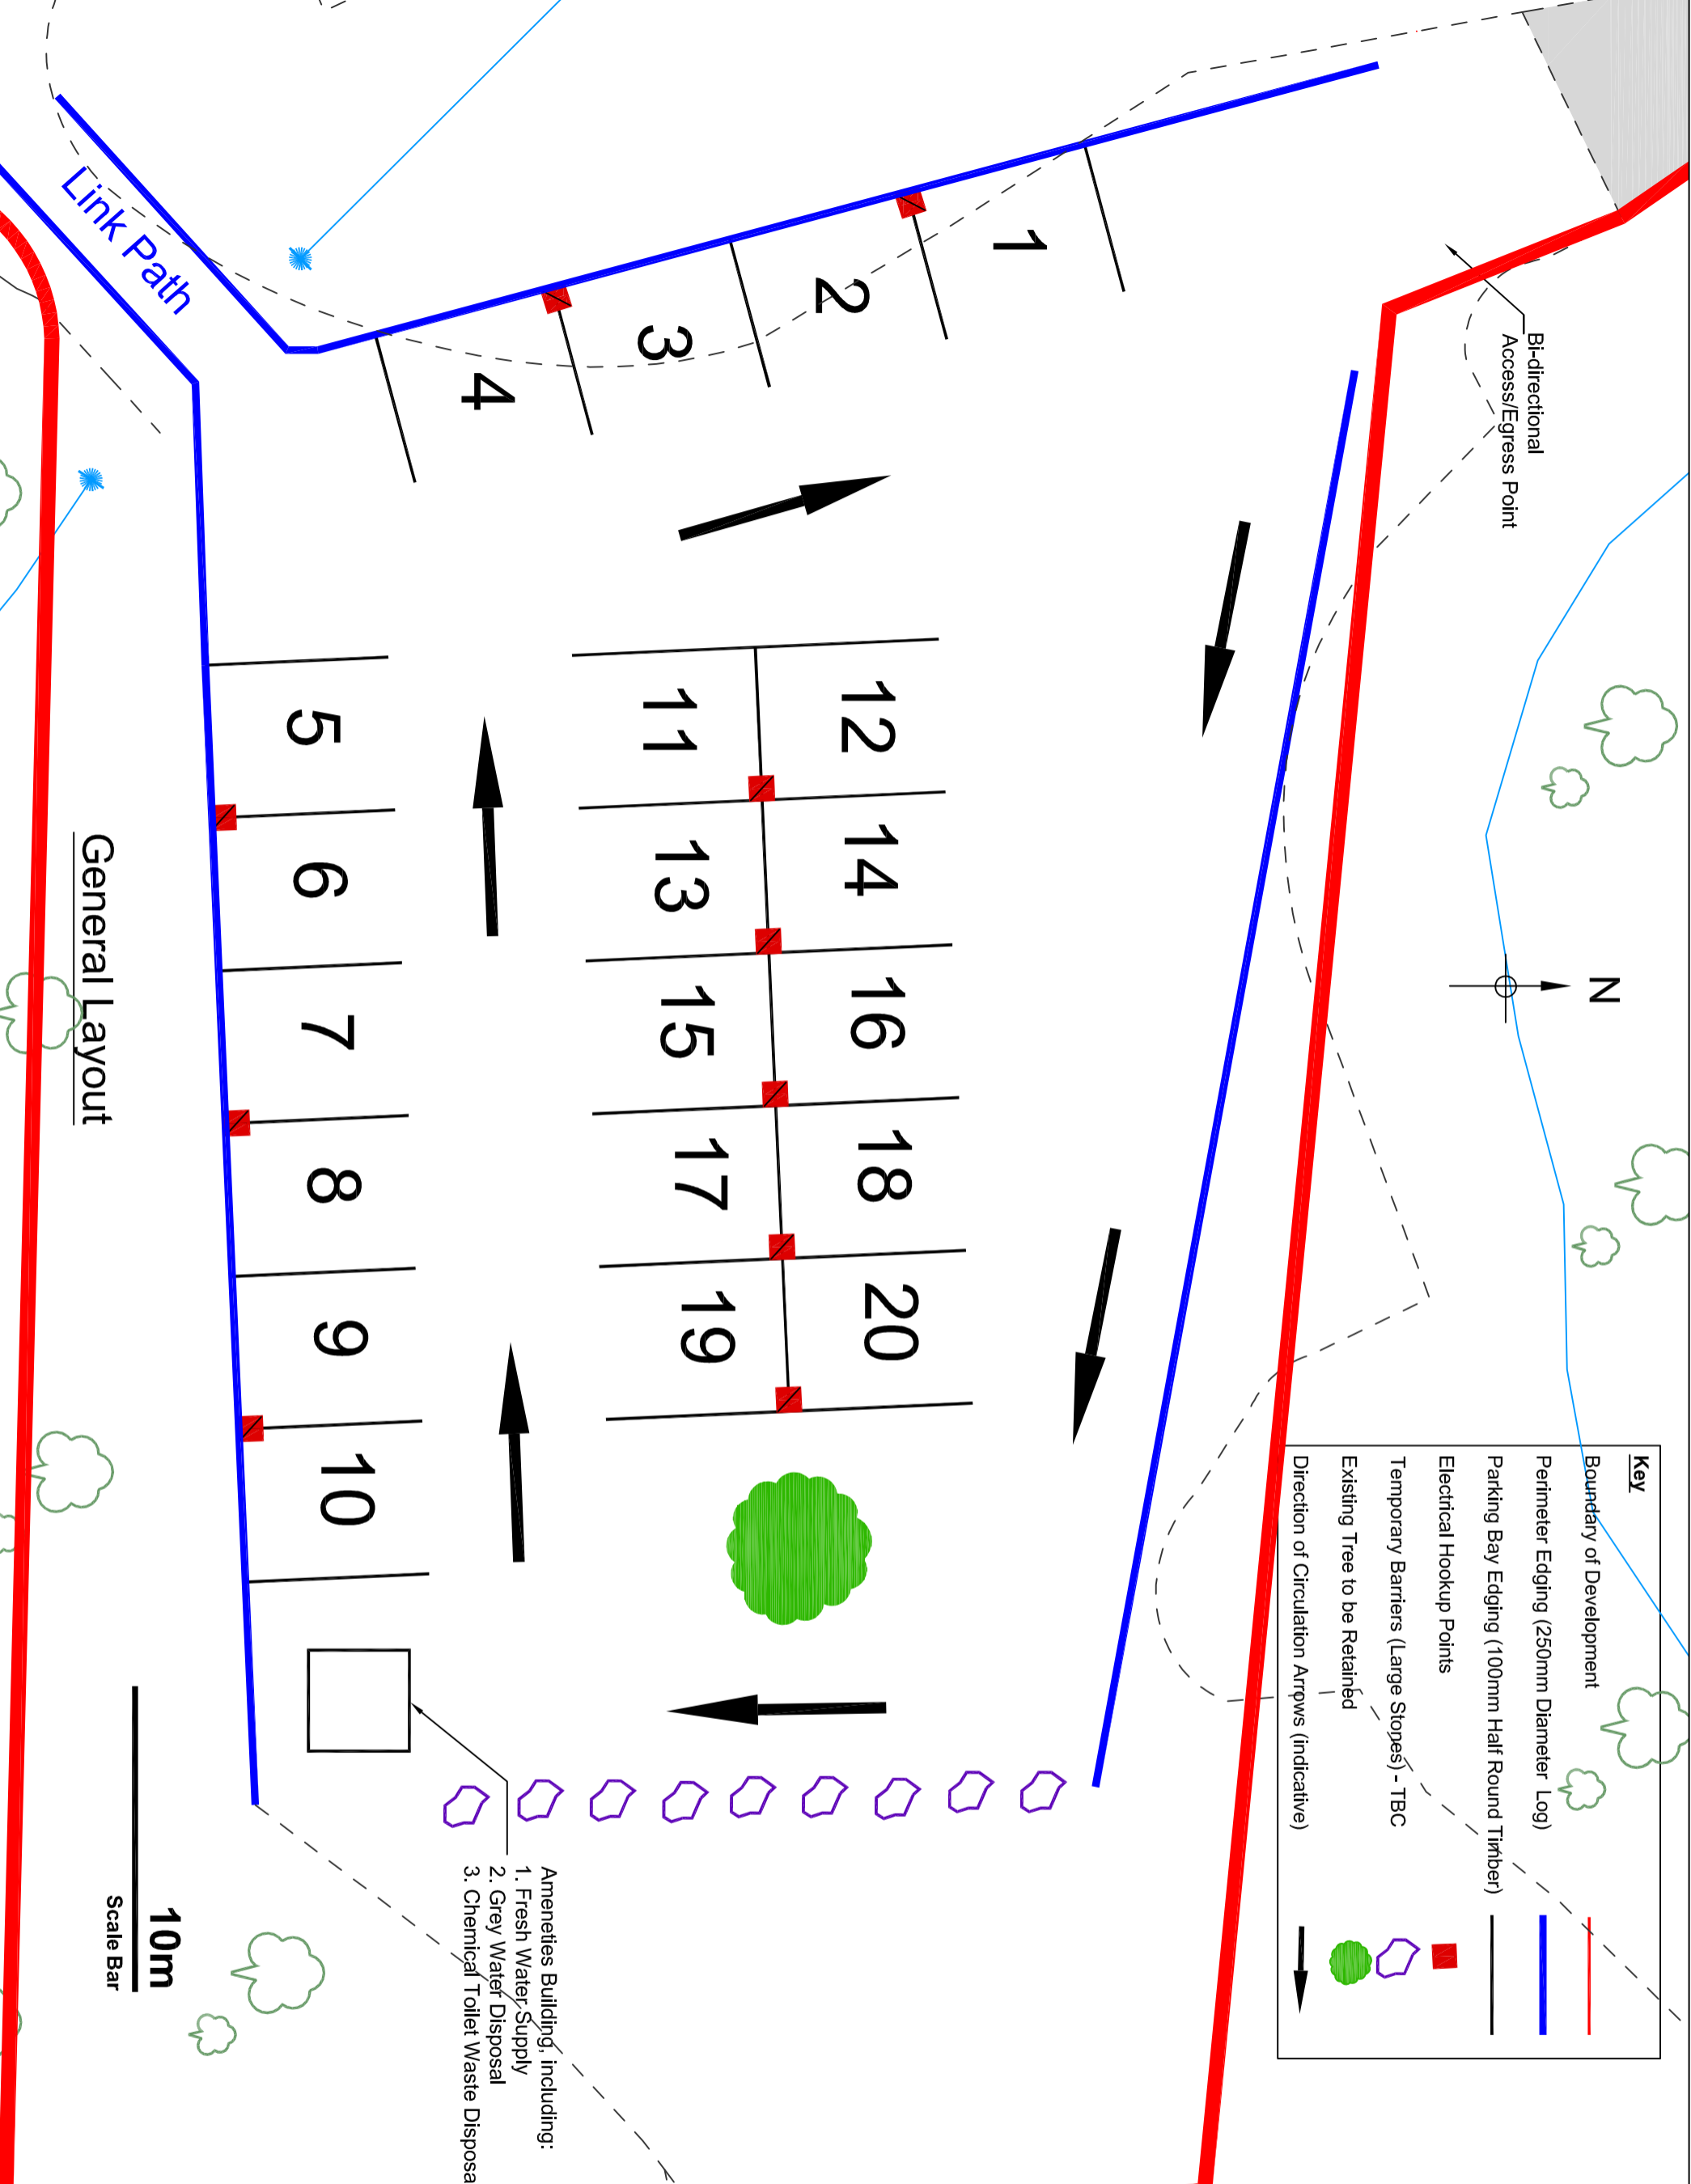

General Layout

Scale Bar
10m

- Amenities Building, including:
1. Fresh Water Supply
 2. Grey Water Disposal
 3. Chemical Toilet Waste Disposal

Rev	Comments	Date
B	Boundary Amended & Scale Bar Added	04/01/2021
A	Scale Added	21/12/2020

Title:
Site Layout

Project:
Campervan Amenities Site

Drawing No: CAS/00004/B
Date: 04/01/2021
Scale: 1:200 @ A3