


- Key:
- Application Site —
 - Area under applicants ownership —

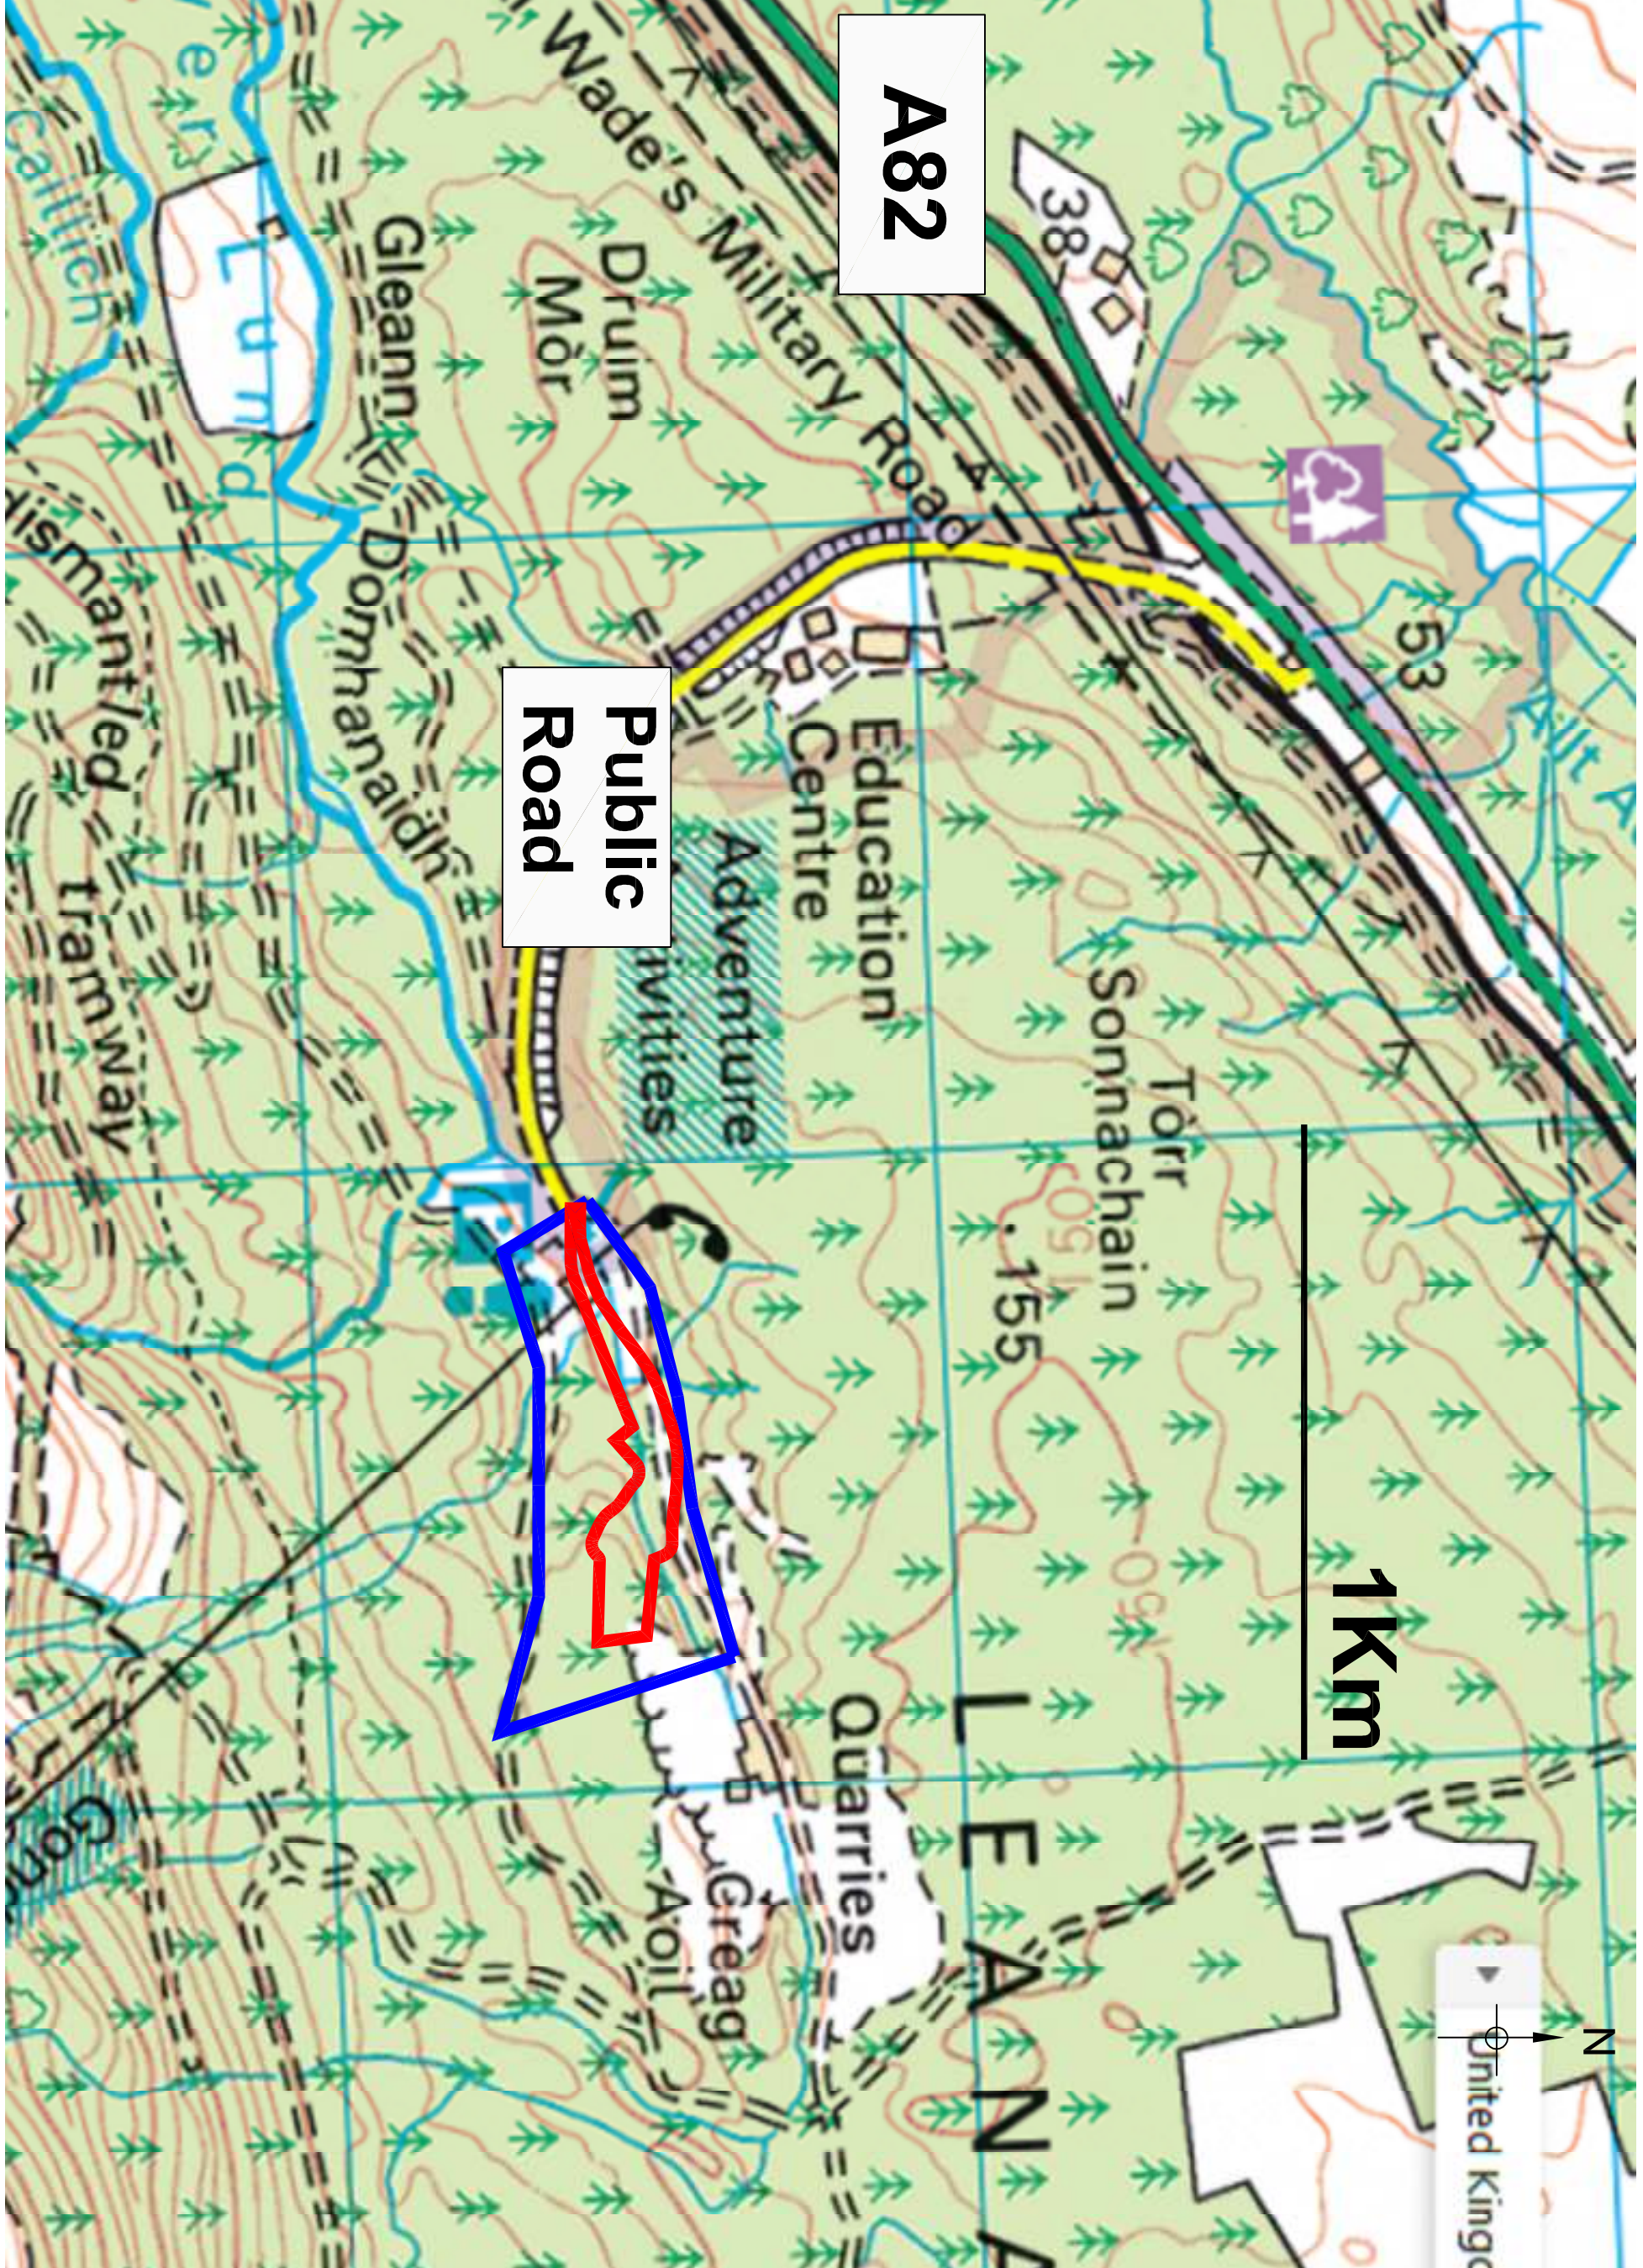

A82

Public Road

1km



| Rev | Comments | Date |
|-----|------------------------------------|------------|
| B | Boundary Amended & Scale Bar Added | 04/01/2021 |
| A | Boundaries and Scale Added | 21/12/2020 |

Title: Site Location Plan

Project: Campervan Amenities Site

Drawing No: CAS/00002/B

Date: 04/01/2021

Scale: 1:10000 @ A3