


General Notes

Application Site



B	Boundary Amended & Scale Bar Added	04/01/2021
A	Scale Added	21/12/2020
Rev	Comments	Date
Title: Dimensioned Layout		
Project: Campervan Amenities Site		
Drawing No: CAS/00007/B		
Date: 04/01/2021		
Scale: 1:200 @ A3		

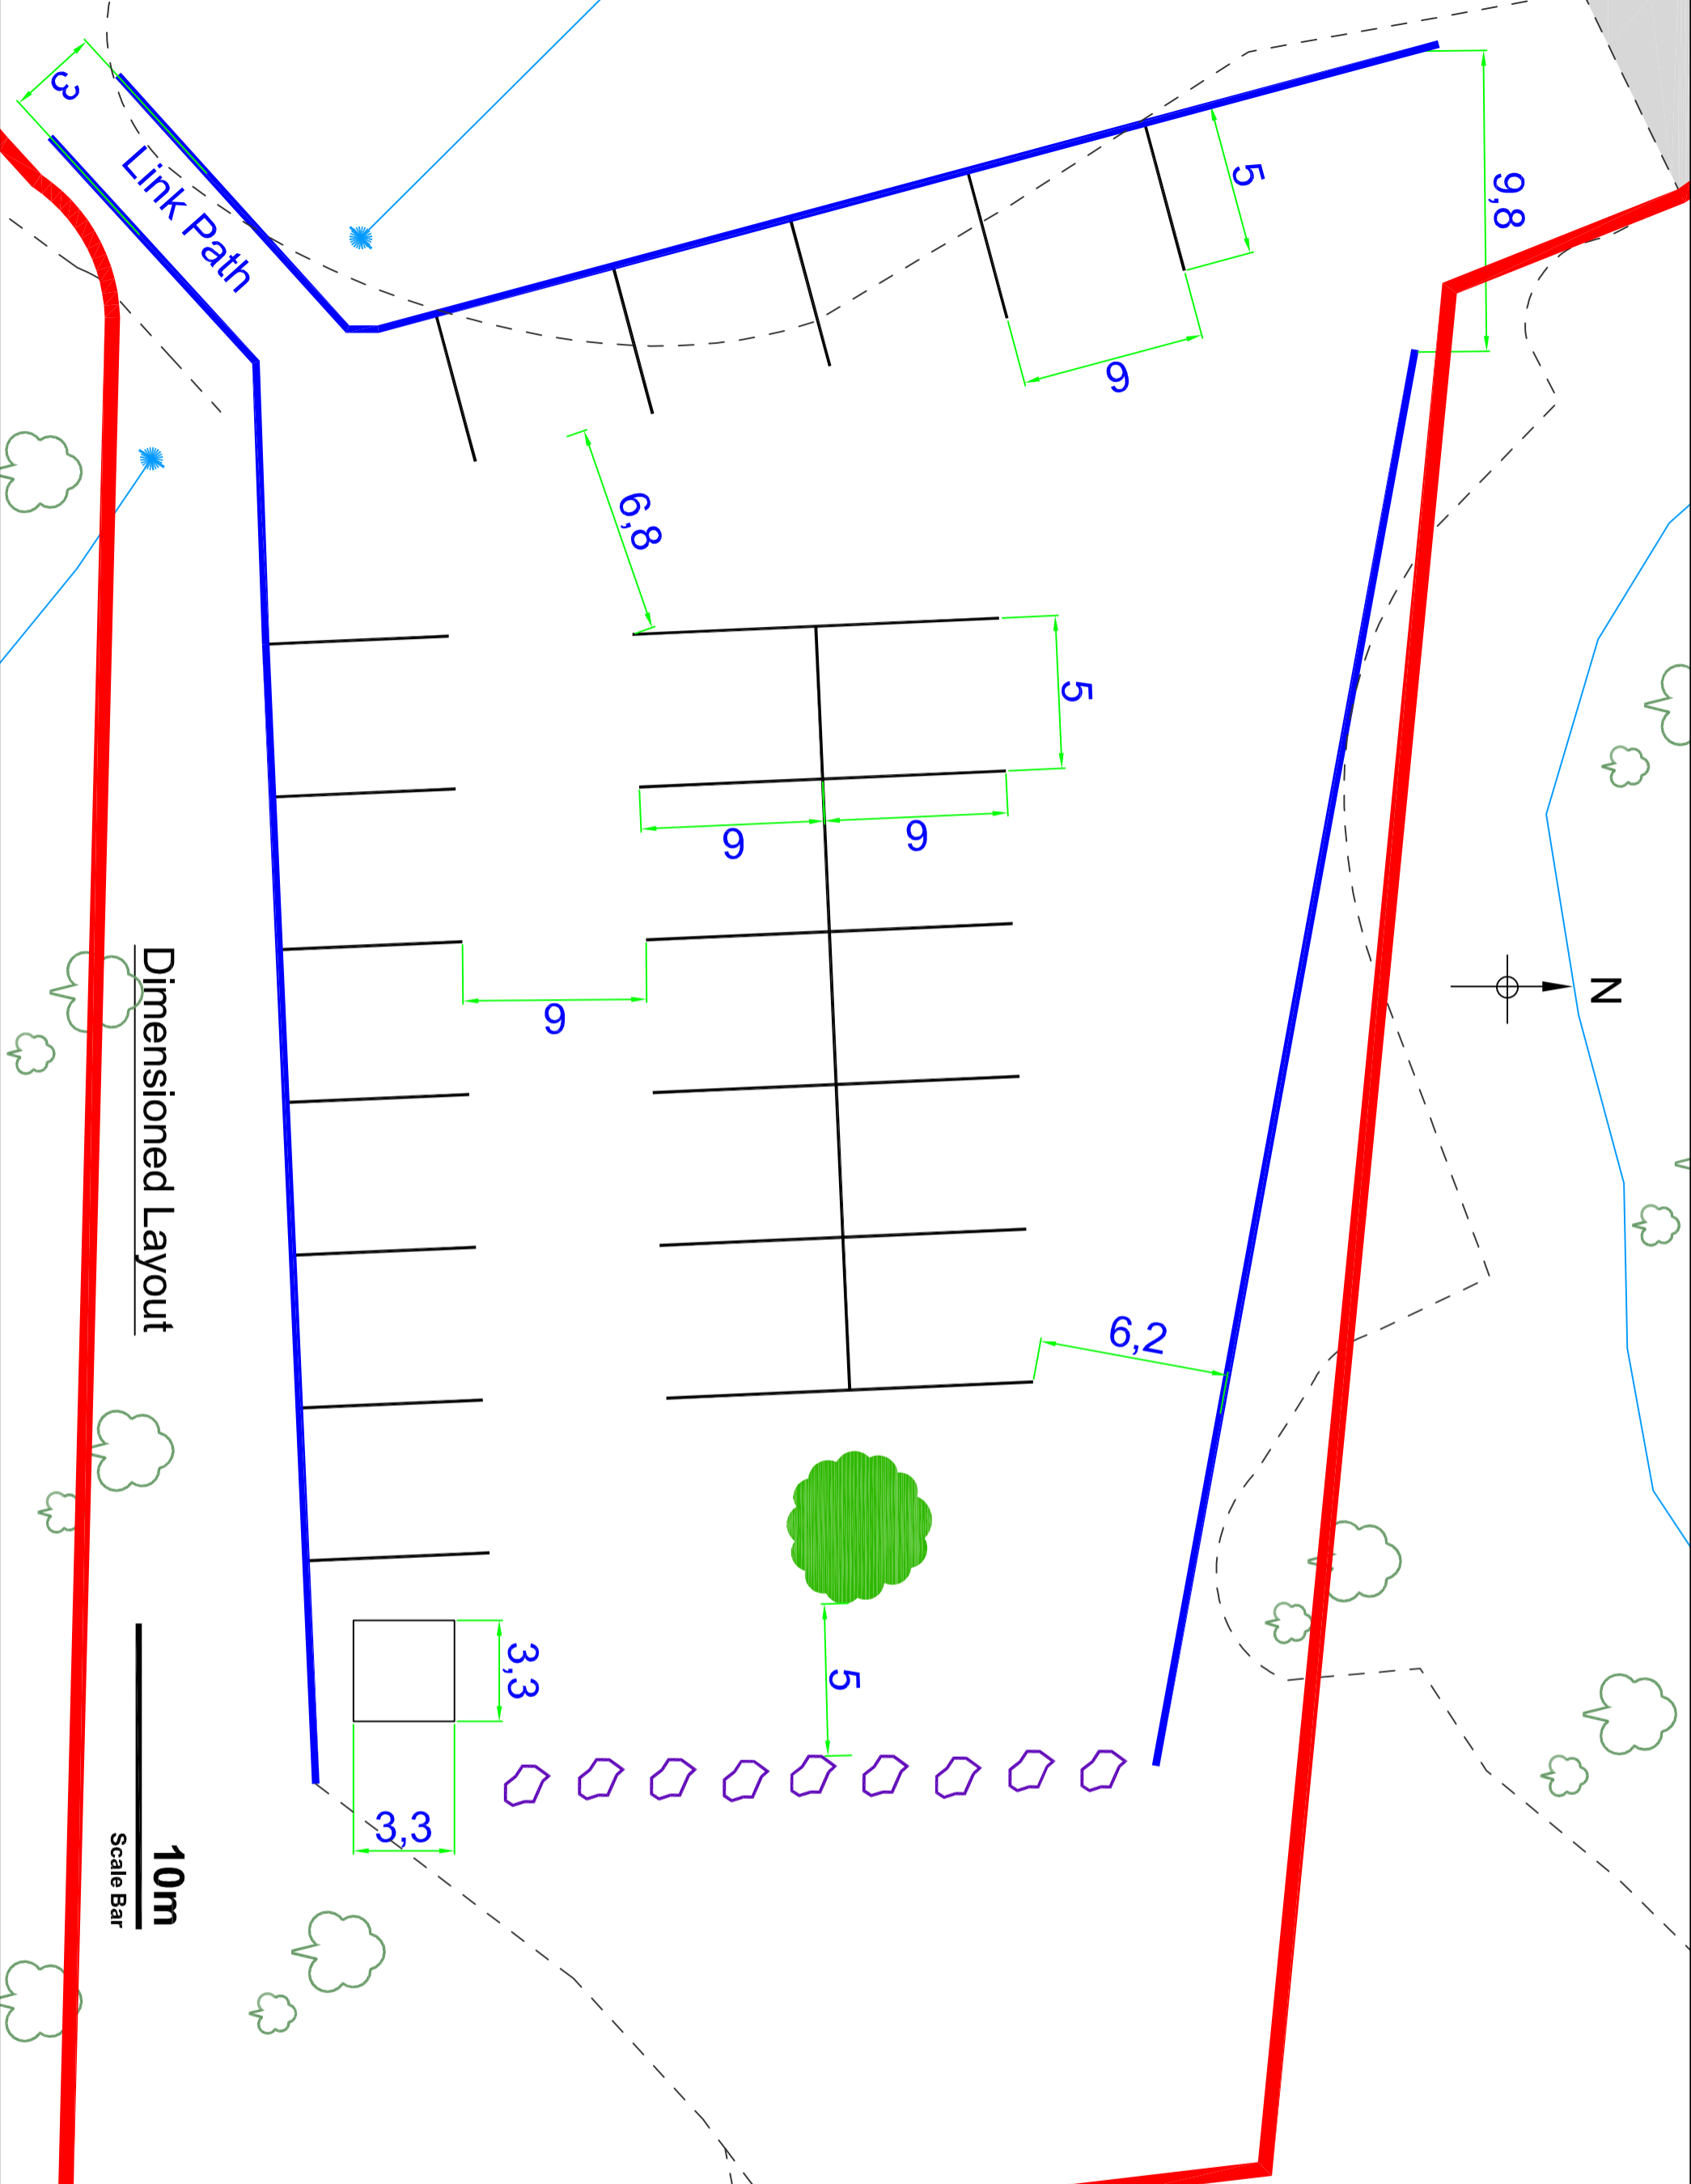

Dimensioned Layout

10m
Scale Bar

Link Path