


General Notes

Key:  
Application Site

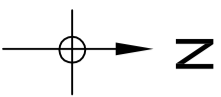

50m  
Scale Bar

Mains Cold Water  
Supply to Amenities  
Building (See Services  
Trench Detail)

Shared Use  
Link Path (3m)  
Future Provision for  
Illumination

Services Entry Point  
into Building (Mains  
Cold Water, Comms  
and Power Supplied  
from Existing Base  
Station Building)



Proposed Feeder Pillar for Amenities  
Building and Campervan Service  
Pillars Power Supplies (Service Pillars  
have Integrated Lighting)

Proposed Route  
of Services

Two 100mm Ø Ducts for Power & Comms  
to Proposed Access Control System

Proposed Footbridge  
/Services Crossing

Nevis Range  
Ski Centre

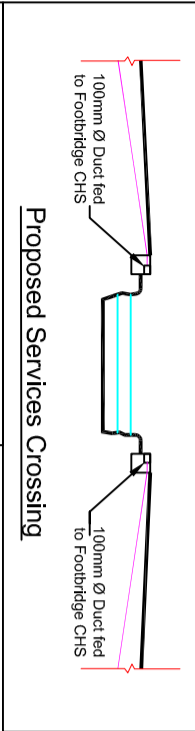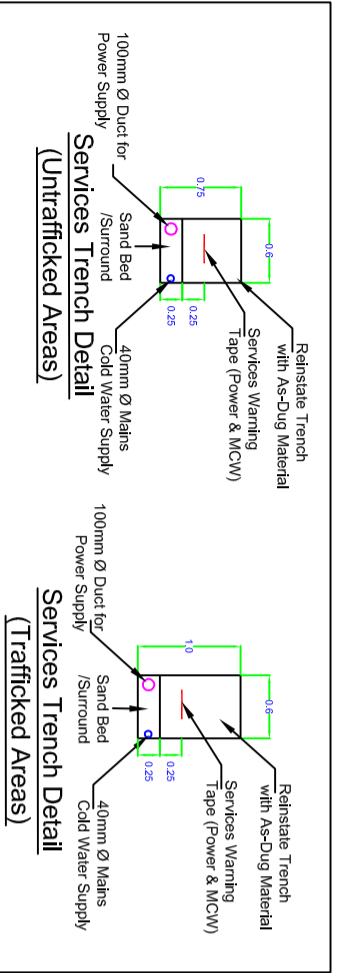

VIEW INFORMATION ENLARGED  
NOT TO SCALE

Power Supply Trench Detail  
(All Areas)

Rev	Comments	Date
B	Boundary Amended & Scale Bar Added	04/01/2021
A	Scale Added	21/12/2020
Title: Proposed Services		
Project: Campervan Amenities Site		
Drawing No: CAS/00008/B		
Date: 04/01/2021		
Scale: 1:1000 @ A3		