


- Key:
- Application Site █
 - Area under applicants ownership █

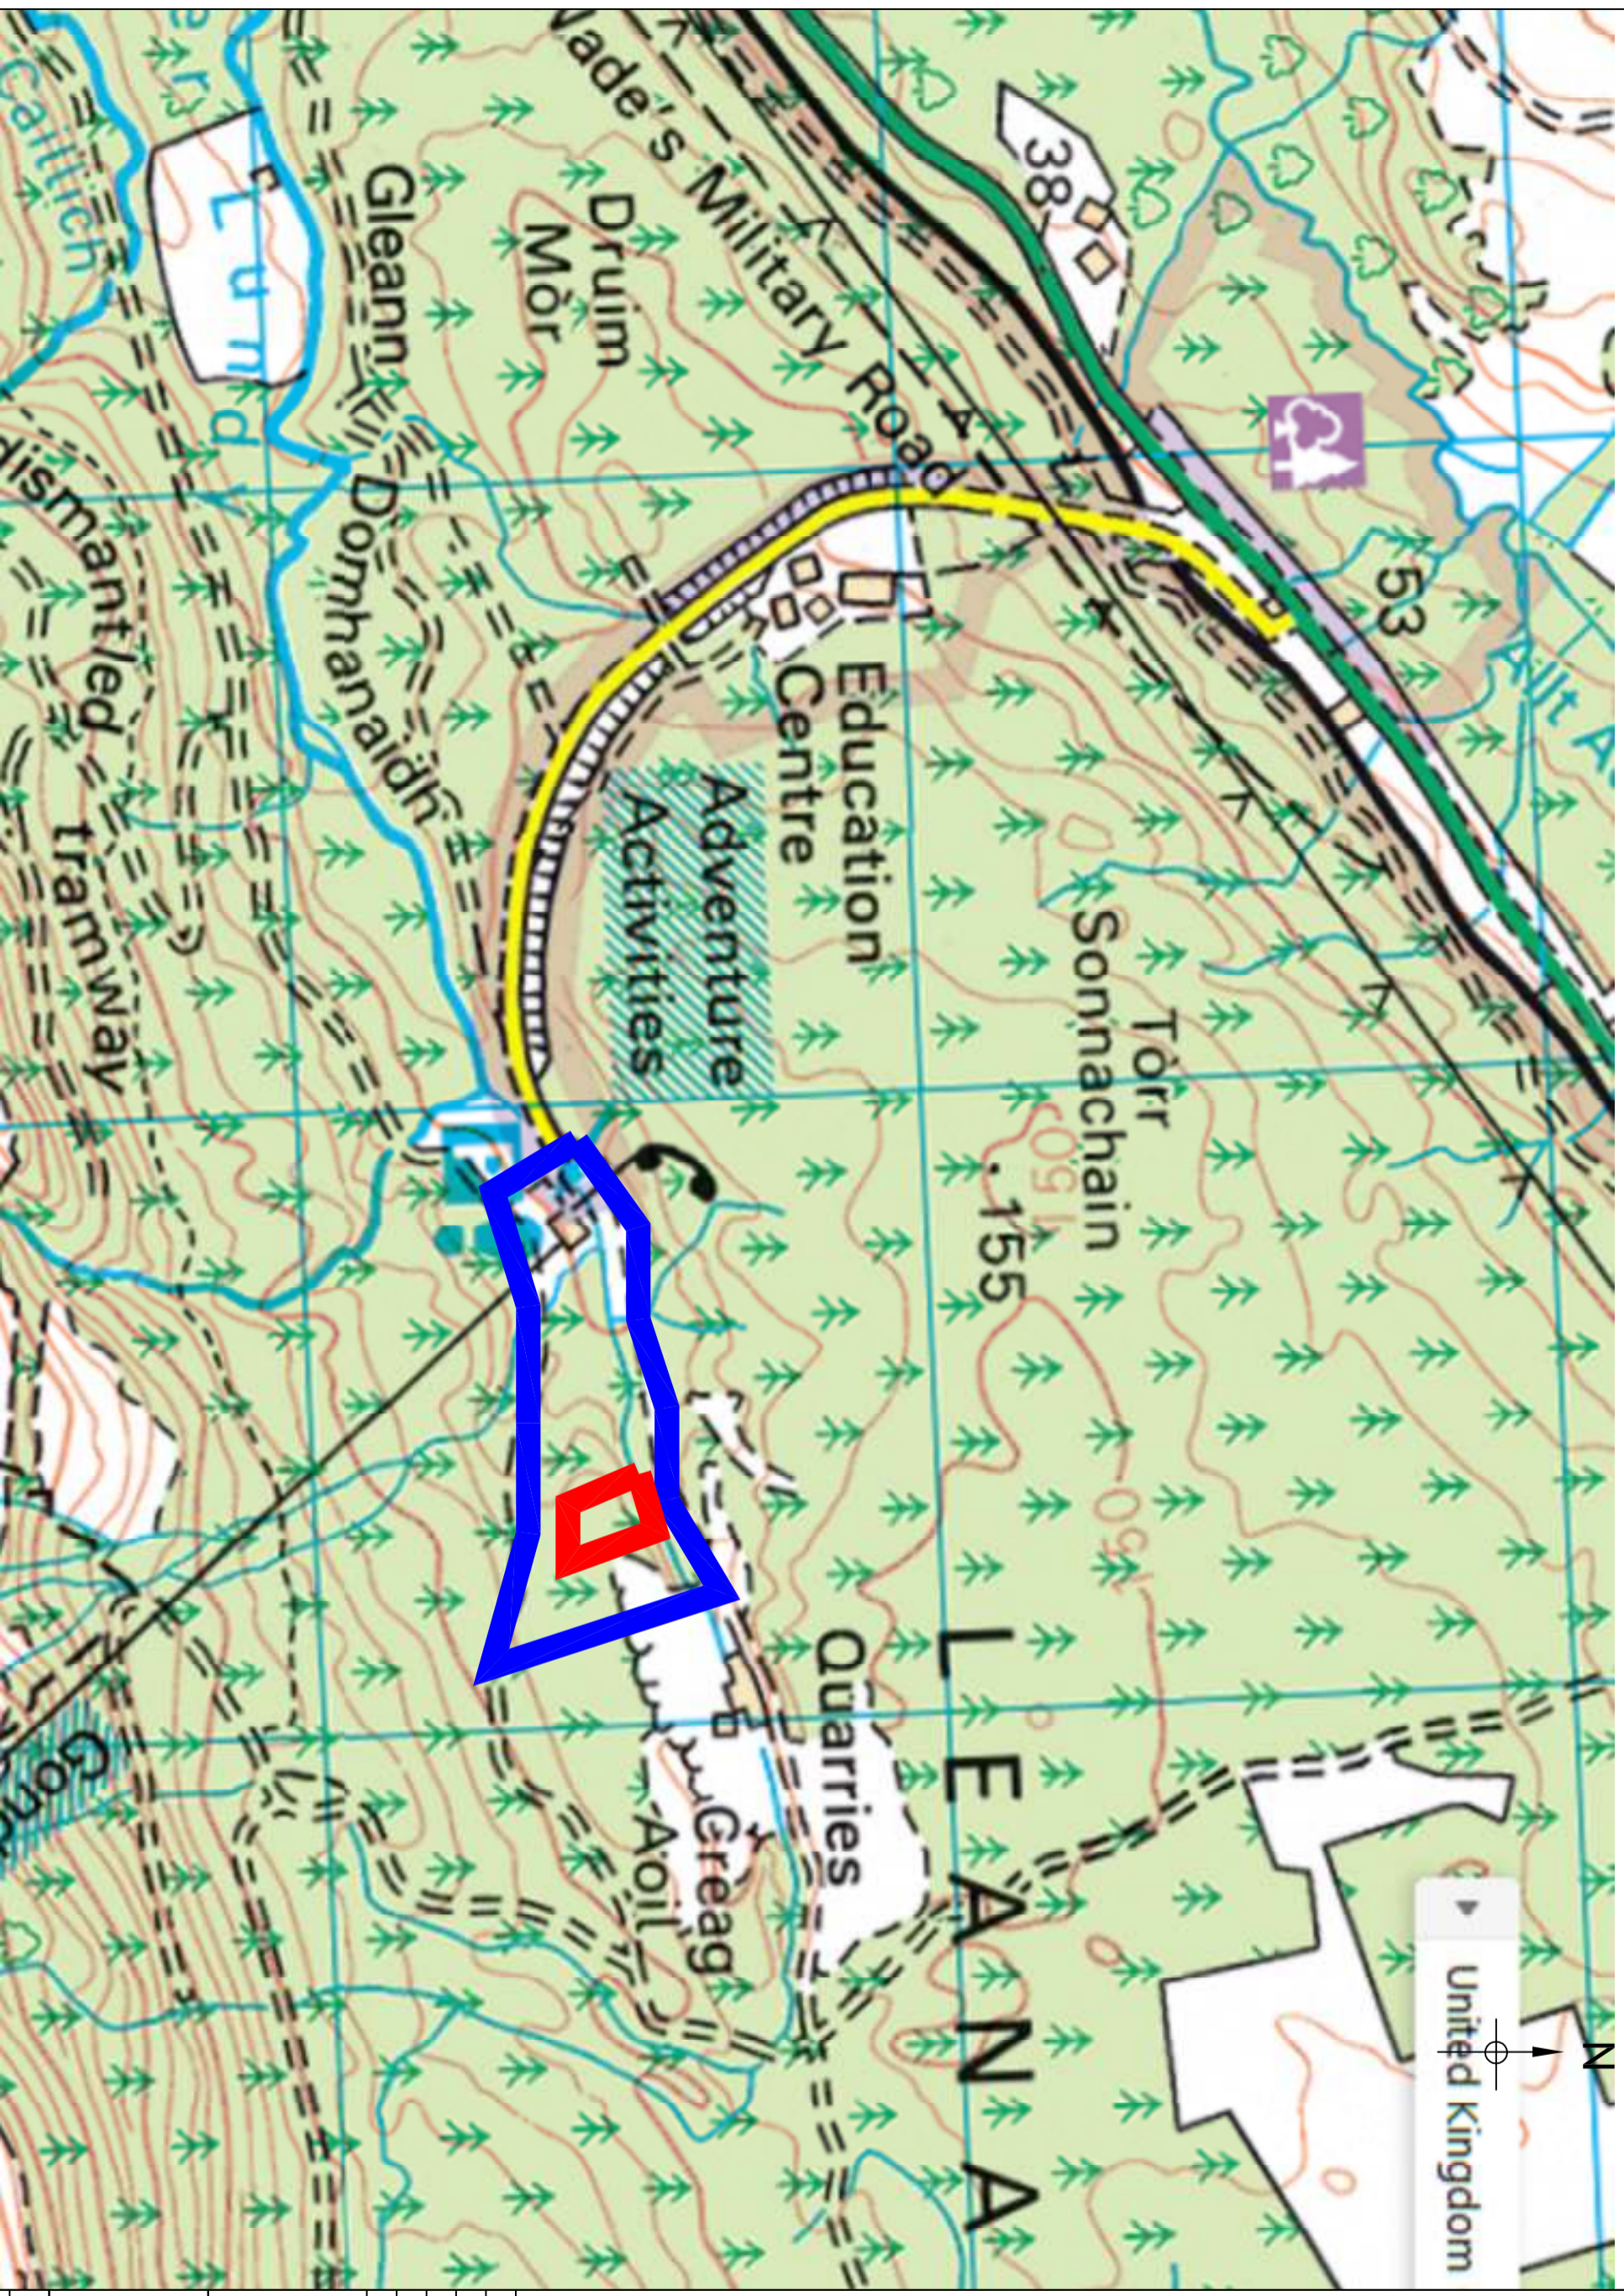

Rev	Boundaries and Scale Added	Comments	Date
A			21/12/2020

Title:
Site Location Plan

Project:
Campervan Amenities Site

Drawing No: CAS/00002/A

Date: 21/12/2020

Scale: 1:10000 @ A3