



Bi-directional  
Access/Egress Point

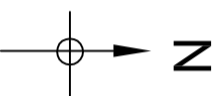

Key	
	Boundary of Development
	Perimeter Edging (250mm Diameter Log)
	Parking Bay Edging (100mm Half Round Timber)
	Electrical Hookup Points
	Temporary Barriers (Large Stones) - TBC
	Existing Tree to be Retained
	Direction of Circulation Arrows (indicative)

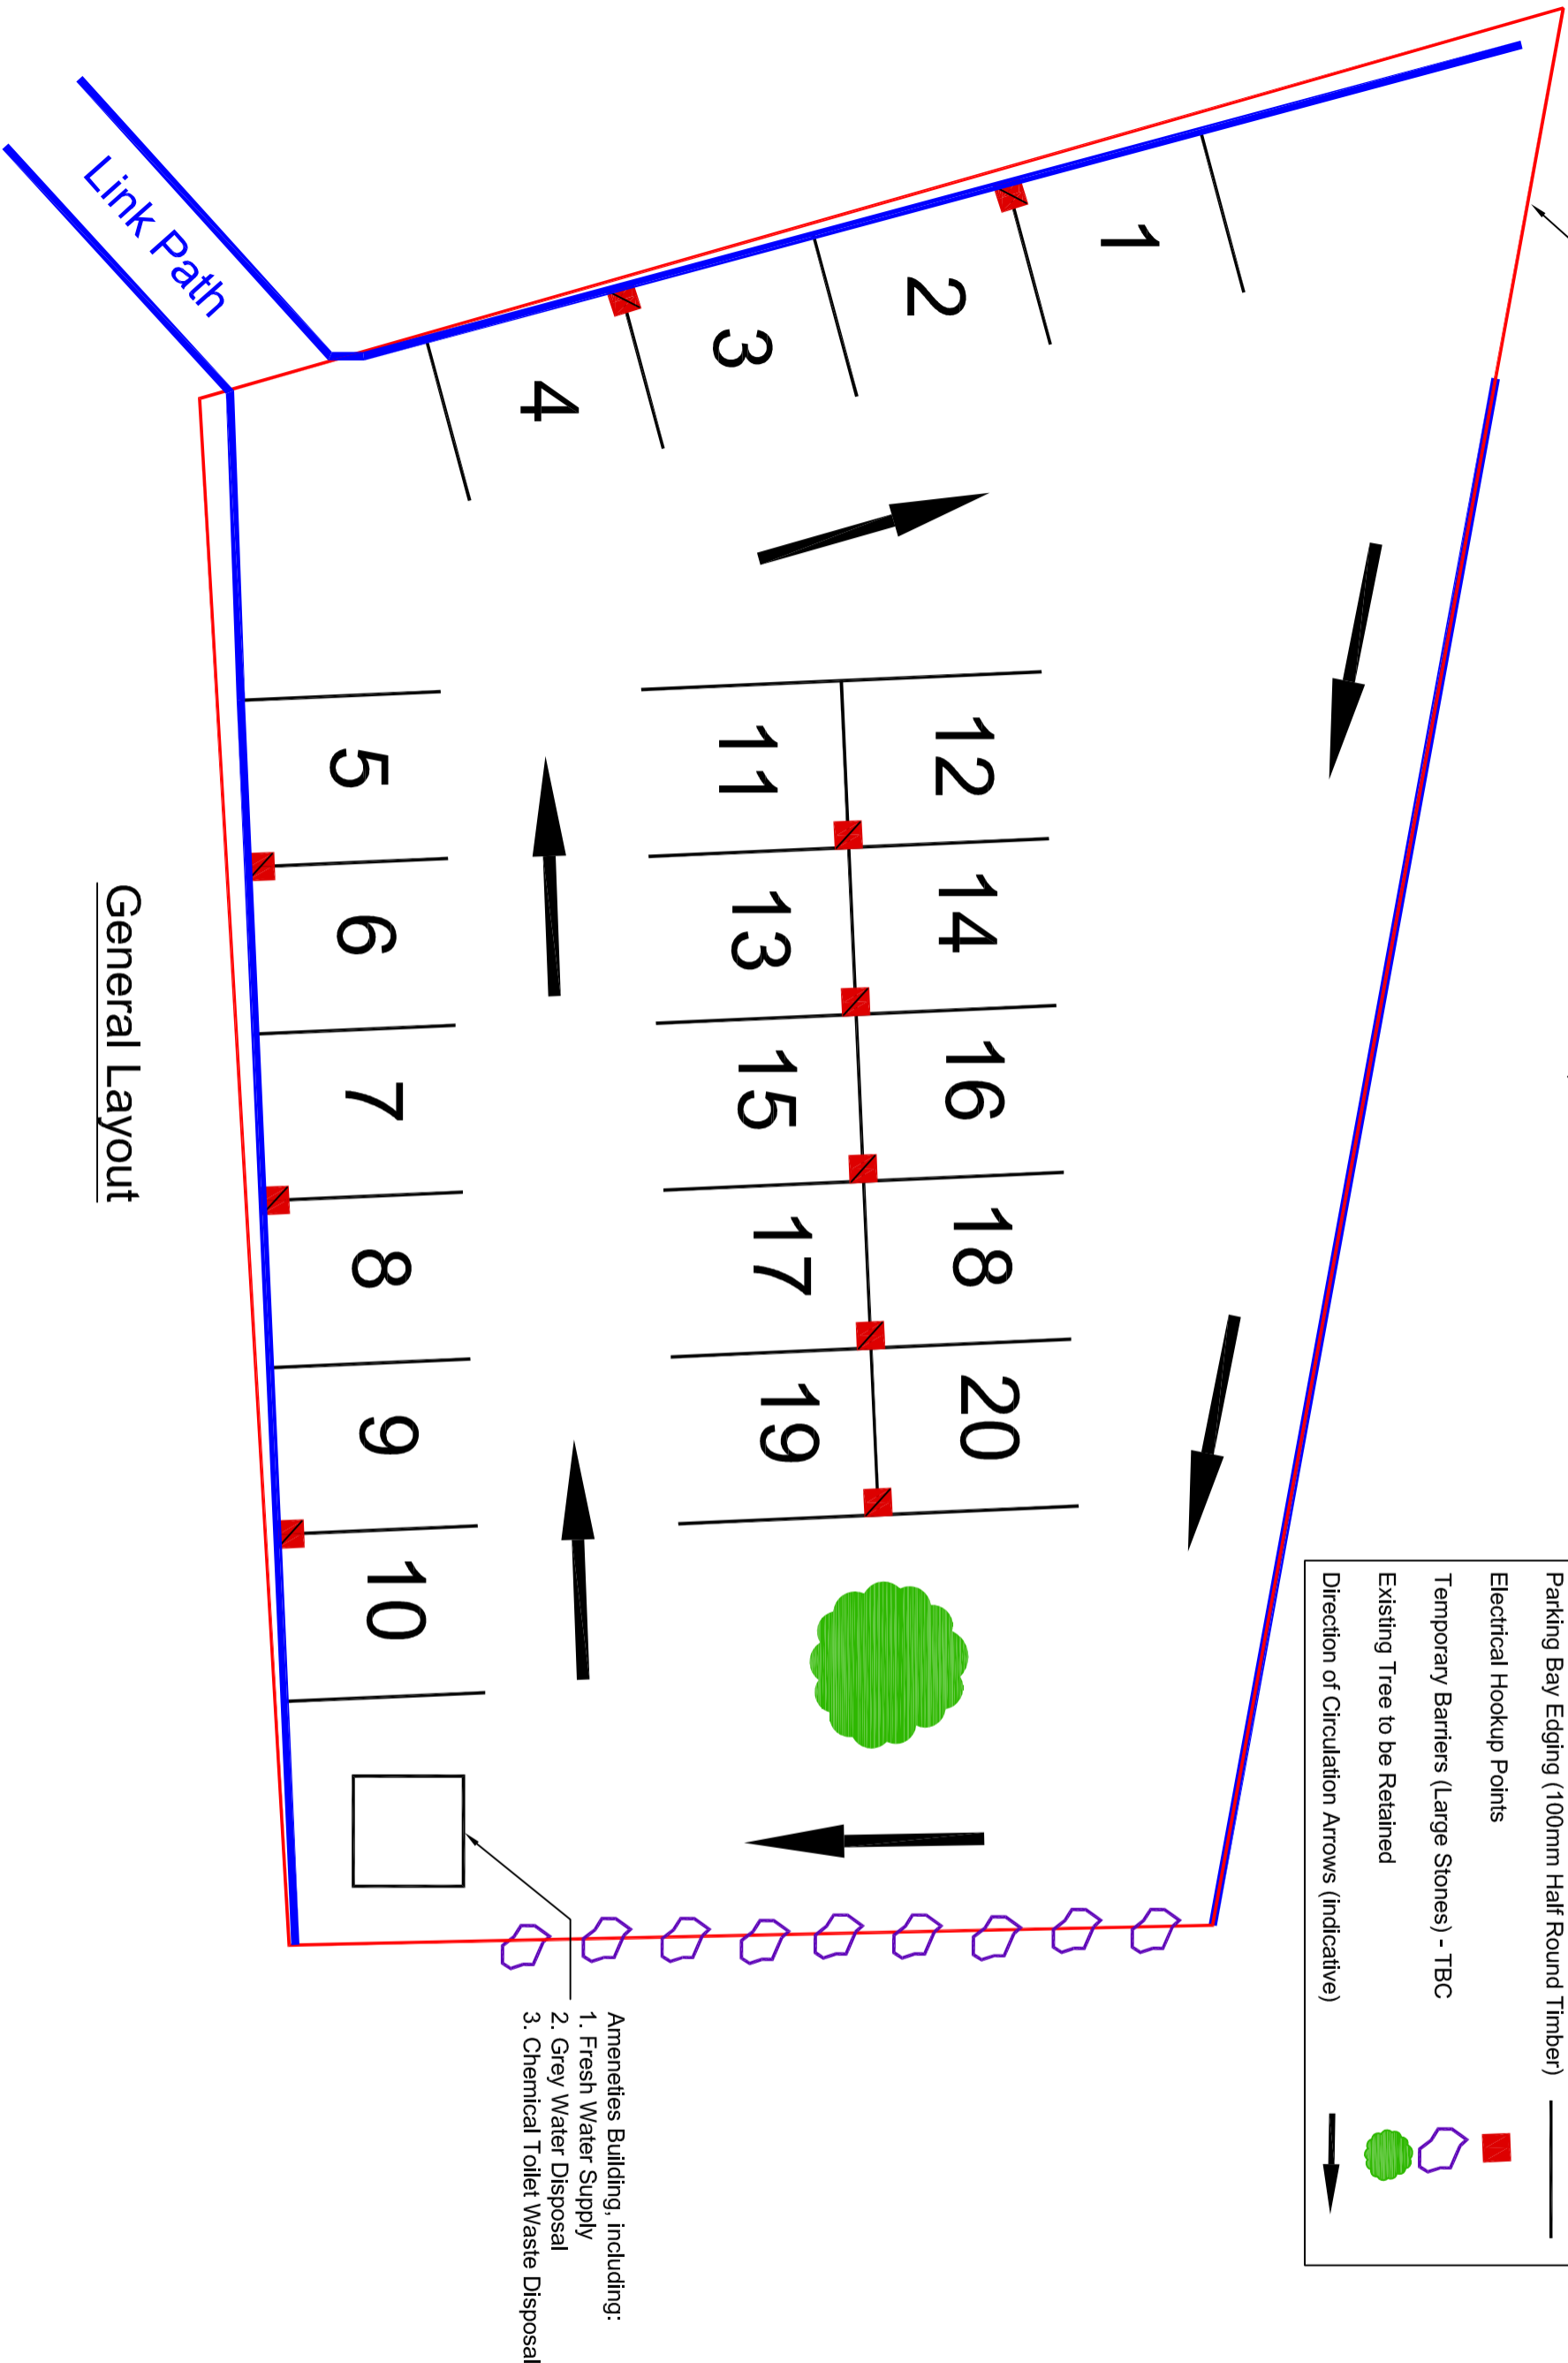

Amenities Building, including:  
 1. Fresh Water Supply  
 2. Grey Water Disposal  
 3. Chemical Toilet Waste Disposal

General Layout

Project:  
Campervan Amenities  
Site

Drawing No: CAS/00004/A

Date: 21/12/2020

Scale: 1:200 @ A3

Title:  
Site Layout

Rev	Scale Added	Comments	Date
A			21/12/2020