


General Notes

- Application Site —
- Amenities Site - Ph 1 —
- Amenities Site - Ph 1  
(Potential in Future) —

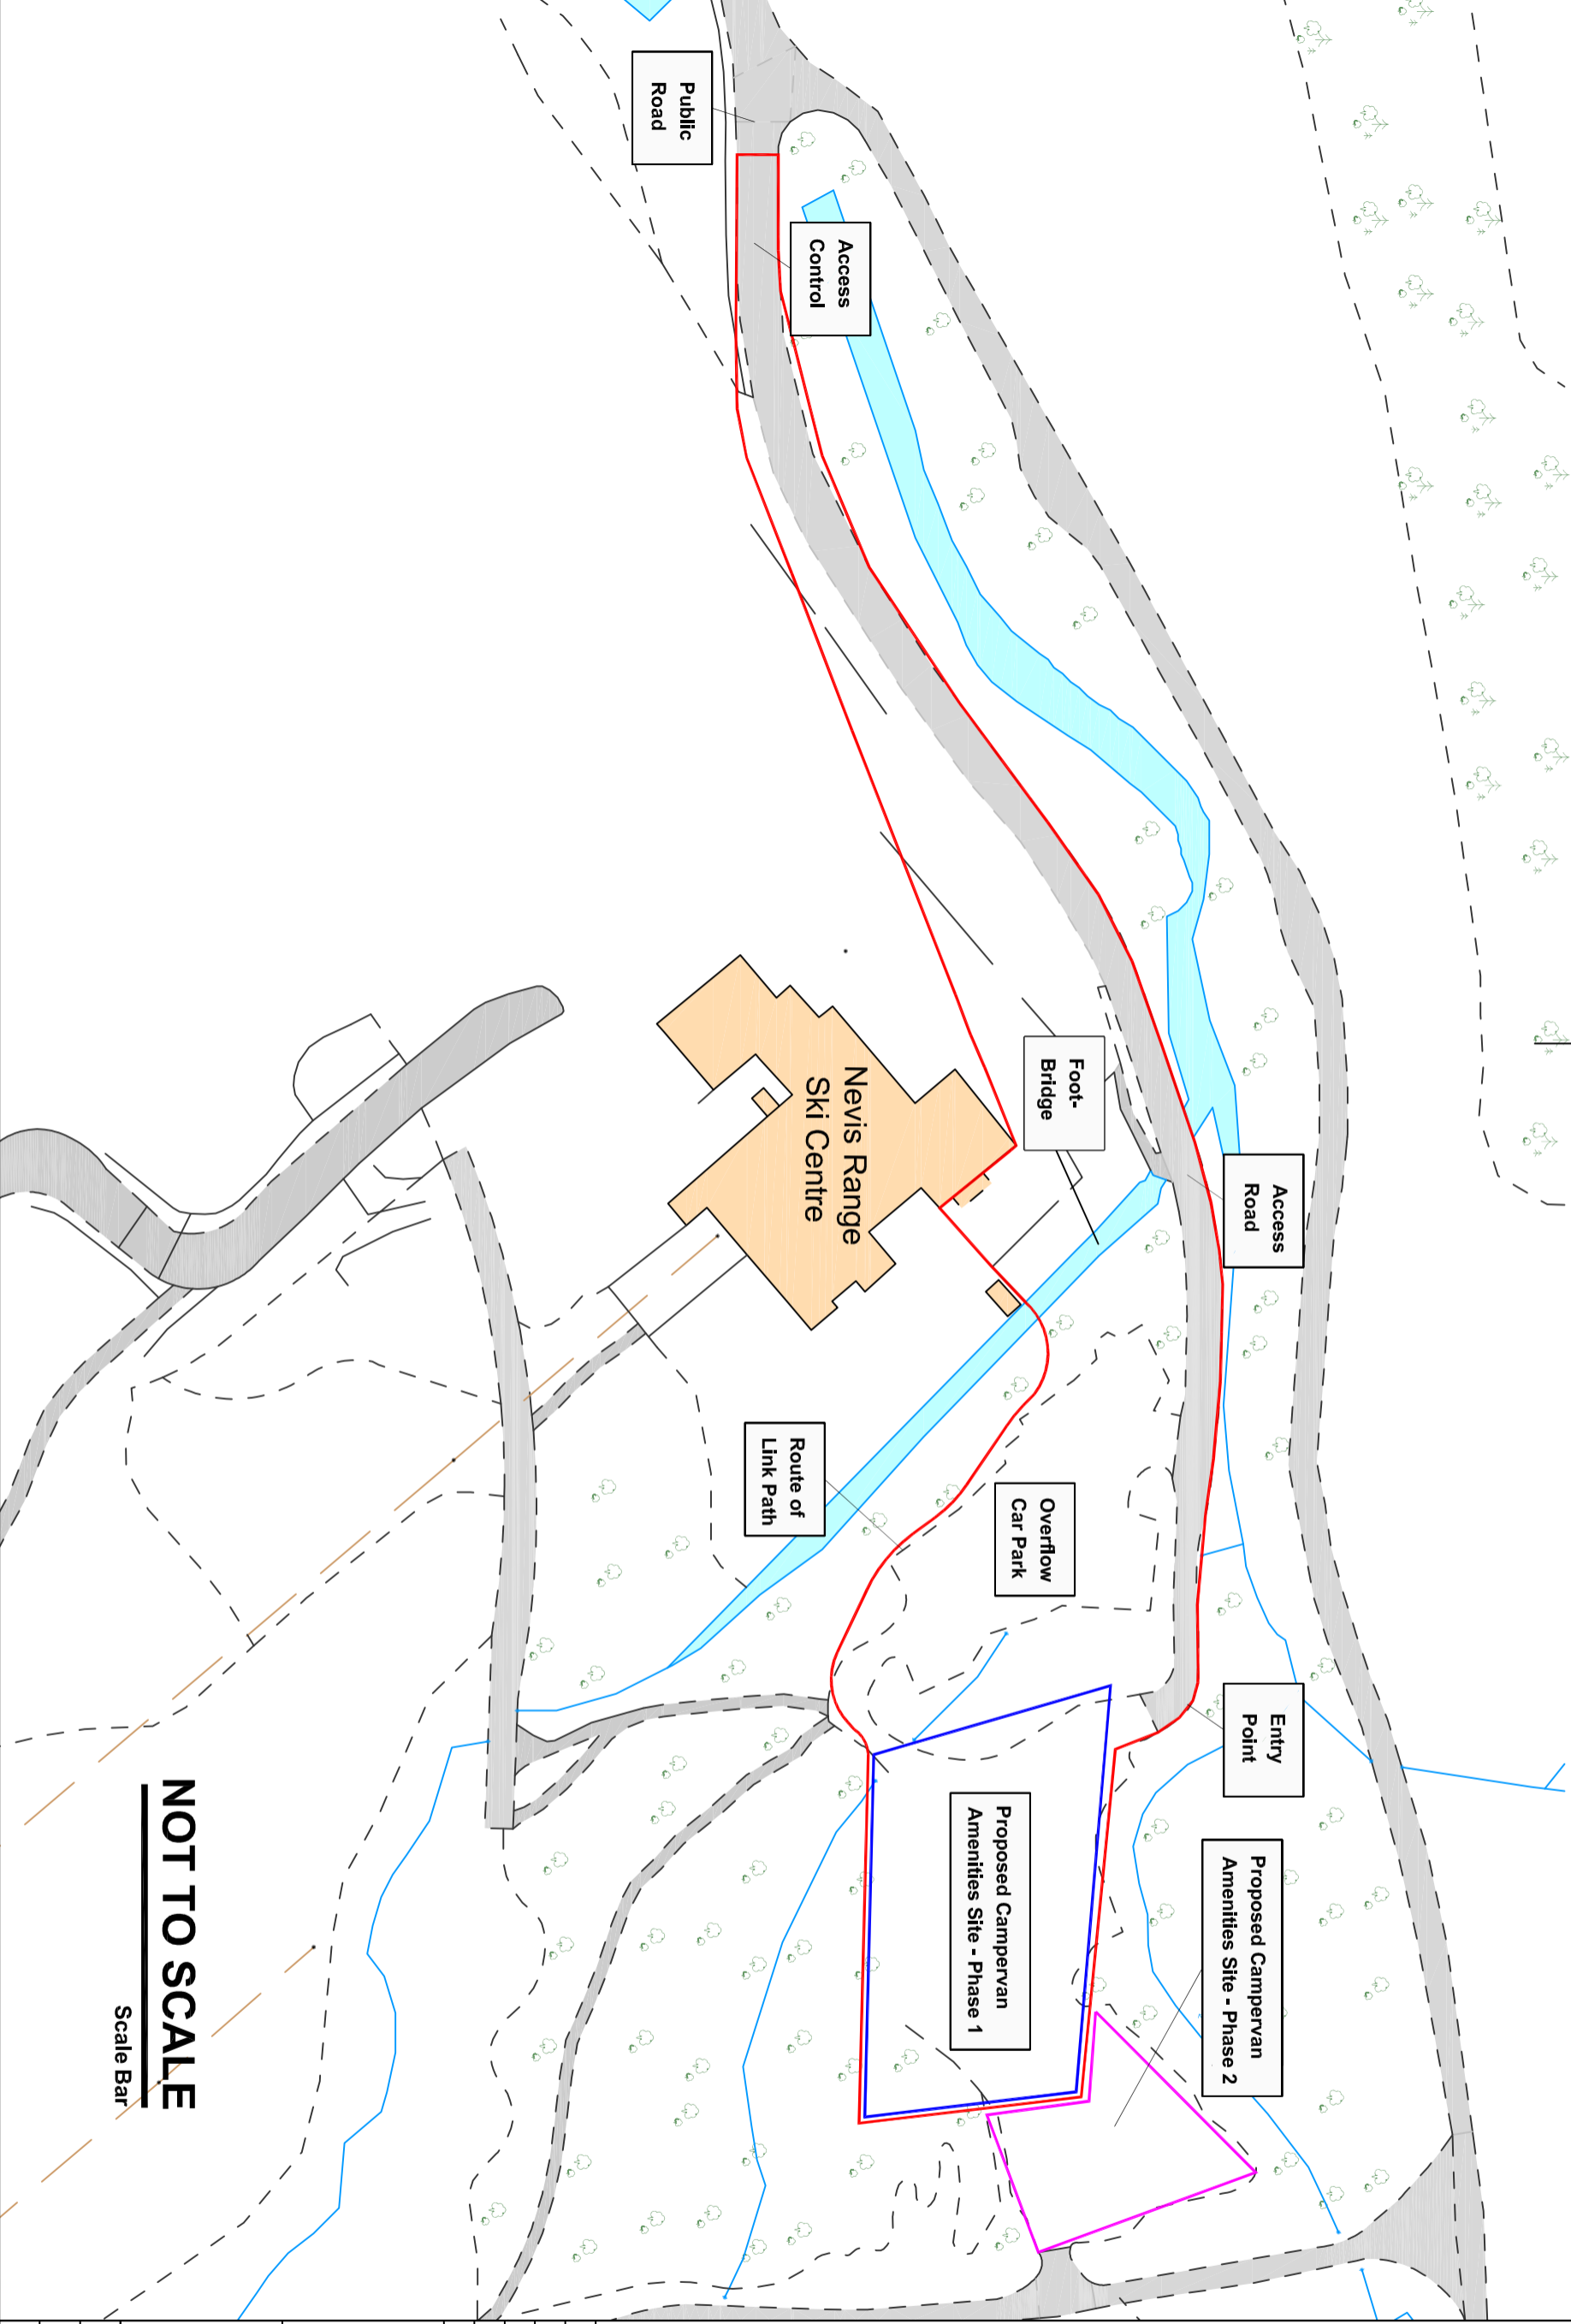

B	Boundary Amended & Scale Bar Added	04/01/2021
A	Scale Added	21/12/2020
Rev	Comments	Date

**Title:**  
General Layout

**Project:**  
Campervan Amenities Site

Drawing No: CAS/00001/B  
Date: 04/01/2021  
Scale: NOT TO SCALE

**NOT TO SCALE**

Scale Bar