





Important
The contractor will be held to have examined the site and checked all dimensions and levels before commencing construction work. No assumption should be made without reference to the architectural technologist. No dimensions should be scaled from this drawing.

Revision	Date	By

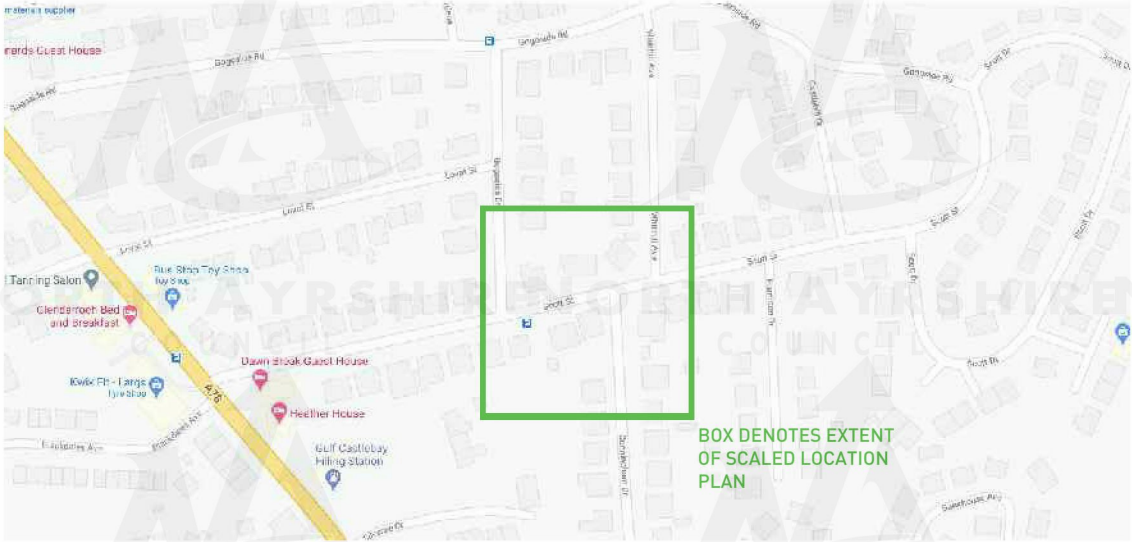

BOX DENOTES EXTENT
OF SCALED LOCATION
PLAN

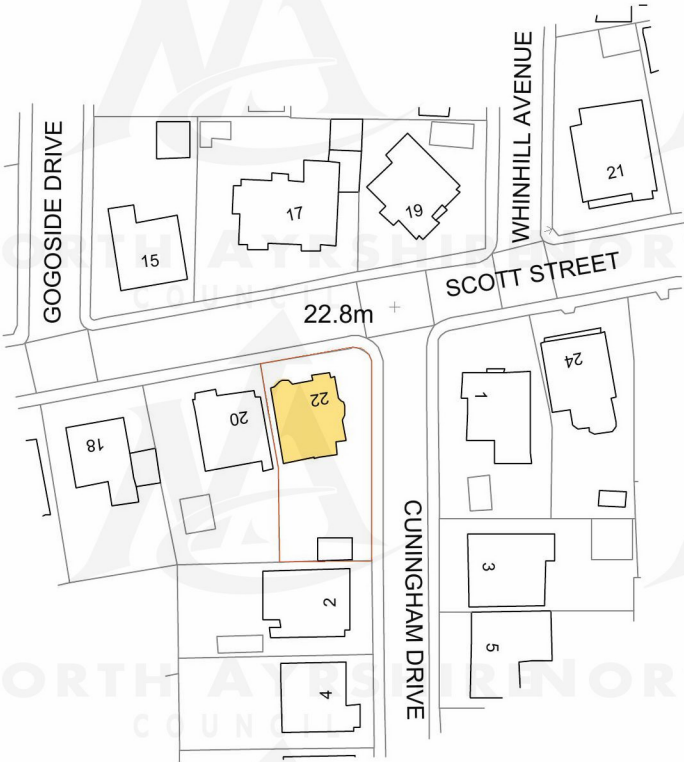

© Crown copyright 2020 Ordnance Survey 100053143

LEGEND

- APPLICATION PROPERTY.
- APPLICATION SITE BOUNDARY



CONTRACT NUMBER:S1 900-05819

DDS Architecture

Suite 1B T:0131 281 7867
6 Dock Place E:info@ddsarchitecture.co.uk
Edinburgh, EH6 6LU W:www.ddsarchitecture.co.uk

PLANNING

Client
MR S. KEENAN

Project Title
**22 SCOTT ST
LARGS, AYRSHIRE
KA30 9NU**

Drawing Title
LOCATION PLAN

Scale AS NOTED @ A3	Date 15/12/2020
Drawn by EU	Checked by RR

Job No. 2020-059	Drawing No. EX-001	Rev.
----------------------------	------------------------------	------

SITE CONTEXT PLAN

NOT TO SCALE



SITE LOCATION PLAN

SCALE 1:1250

