



North West Elevation.

1 : 200

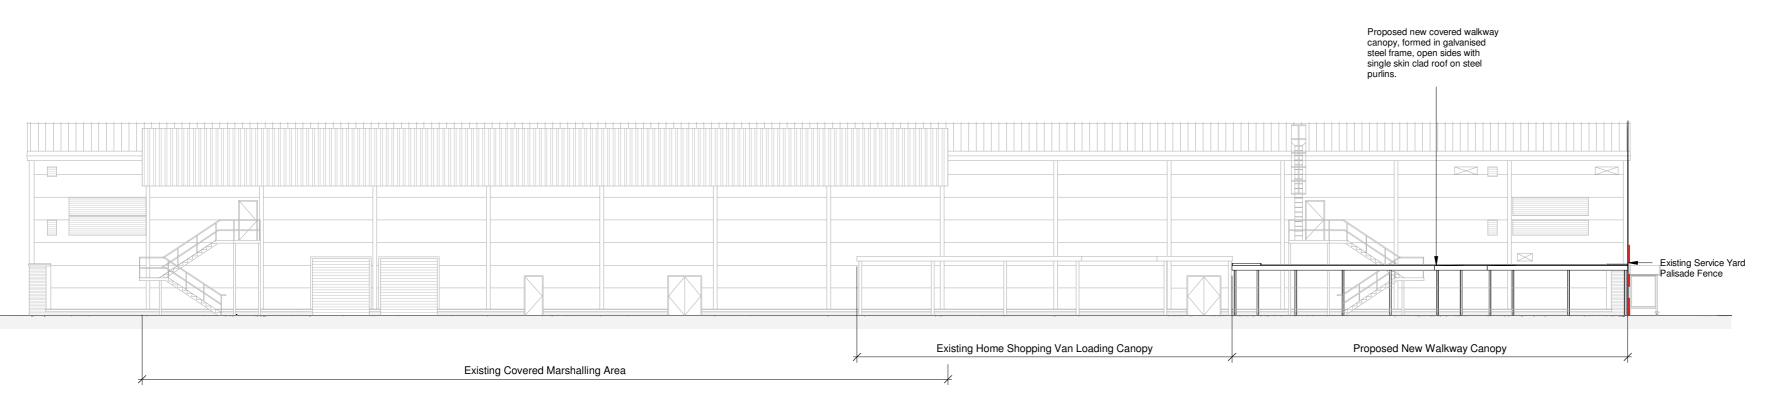

North East Elevation

1:200

 

::I.I

HALLIDAY FRASER MUNRO

CHARTERED A RCHITECTS & PLANNING CONSULTANTS

Project:

Proposed Relocation of Grocery Collection Canopy, at ASDA Store, Liberator Drive, Ayr

Client: ASDA Stores Ltd

Title:

Proposed Home Shopping Walkway Canopy Elevation

Document Reference

Project Code	Originator Code	Volume	Location / Level	Туре	Role	Classification	Number
11946 -	HFM -	ZZ	- ZZ -	DR -	A -	P()	005
Drawing Status							Revisio

Planning	
Scale:	Date:
1 : 200 - A2	December 2020

Do not scale this drawing.

Ordnance Survey material is reproduced with the permission of the controller of her Majesty's Stationery Office Crown Copyright reserved.

The copyright of this drawing subsists in Halliday Fraser Munro Itd.

Registered Office: 8 Victoria Street, Aberdeen, AB10 1XB