


This drawing is to be read in conjunction with all related drawings. All dimensions must be checked on site before commencing any work or producing shop drawings. The originator should be notified immediately of any discrepancy. The copyright in this drawing is vested in Tandem Architects Limited and may not be reproduced without express permission.

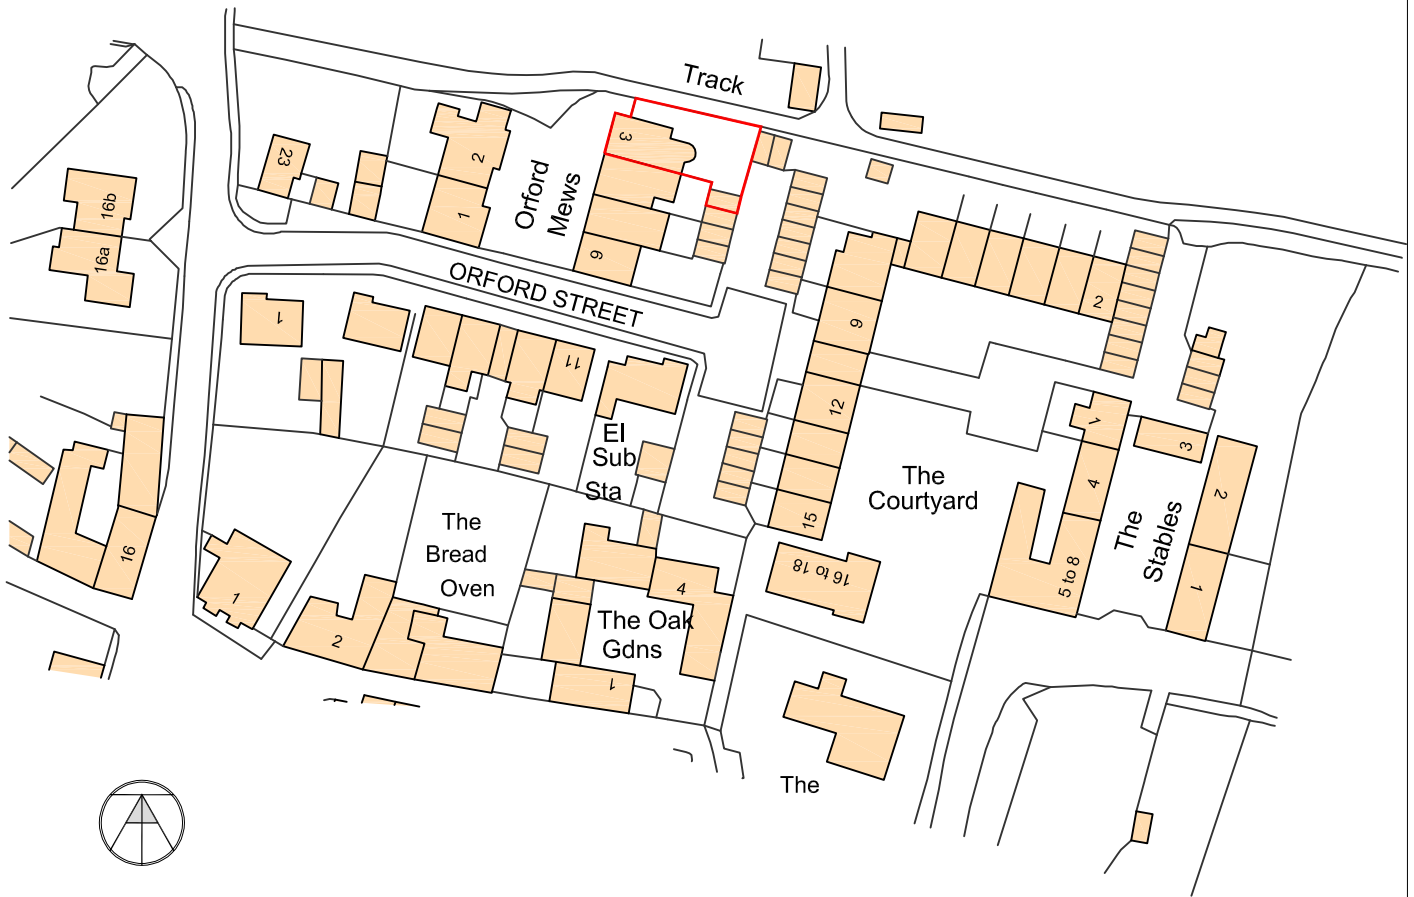

Ordnance Survey, (c) Crown Copyright 2020. All rights reserved. Licence number 100022432

<p>Client <b>Ms Cox</b></p>	<p>Drawing Title <b>Location Plan</b></p>			
<p>Job Title <b>Extension and Alterations</b> 3 Oford Mews, Puddletown, Dorchester, Dorset, DT2 8UG</p>	<p>Scale 1:1250</p>	<p>Date Sept 2020</p>	<p>Drawn By Promap</p>	<p>Filename 1123_001</p>
	<p>Property Ref. 1123</p>	<p>Drawing No. 001</p>	<p>Revision</p>	<p>Approved By LM</p>