


A4

This drawing is to be read in conjunction with all related drawings. All dimensions must be checked on site before commencing any work or producing shop drawings. The originator should be notified immediately of any discrepancy. The copyright in this drawing is vested in Tandem Architects Limited and may not be reproduced without express permission.

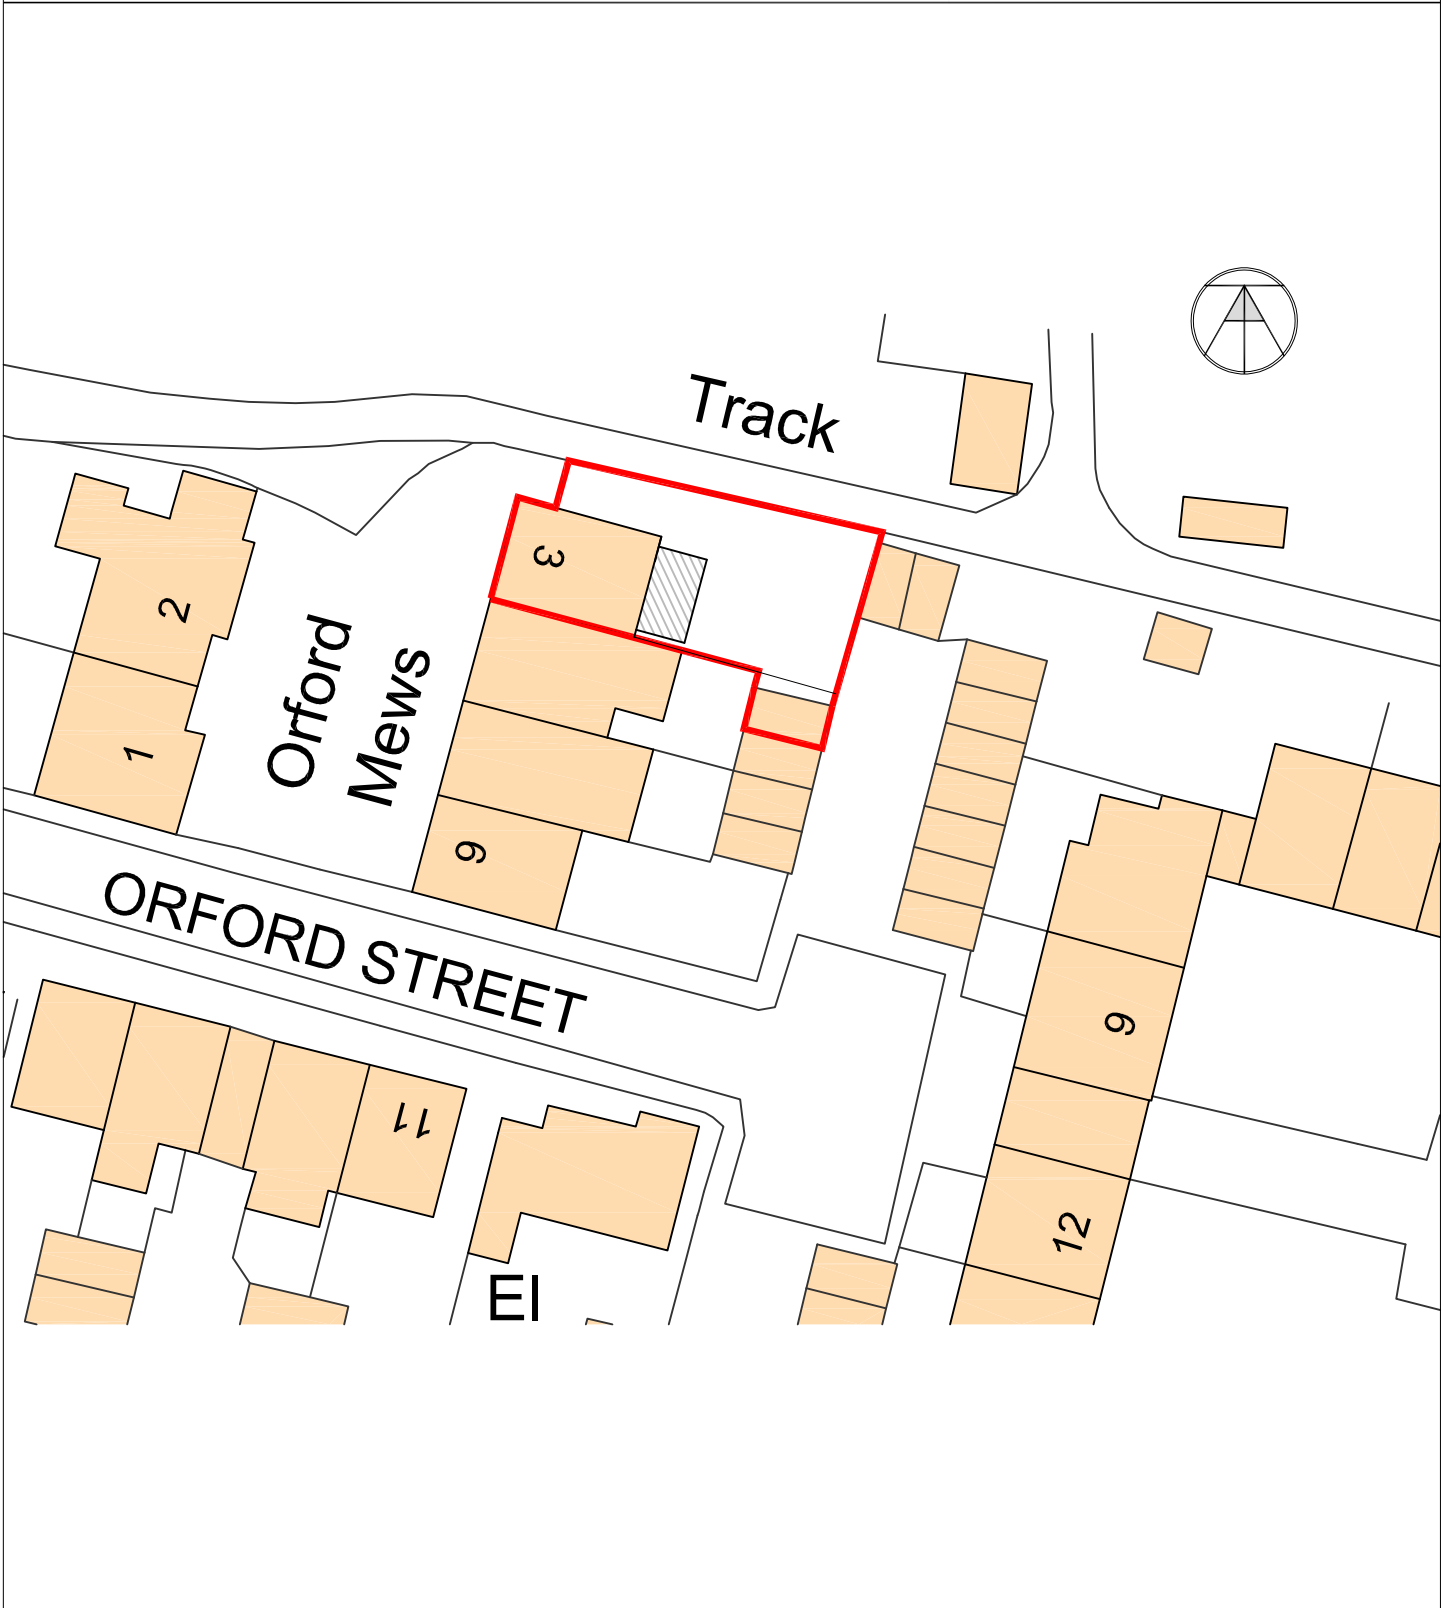

Client Ms Cox		Drawing Title Proposed Block Plan	
Job Title Extension and Alterations 3 Orford Mews, Puddletown, Dorchester, Dorset, DT2 8UG		Scale 1:500	Date Oct 2020
		Property Ref. 1123	Drawn By Promap
		Drawing No. 111	Revlsion
			Filename 1123_111
			Approved By LM