


A3066 To BEAMINSTER

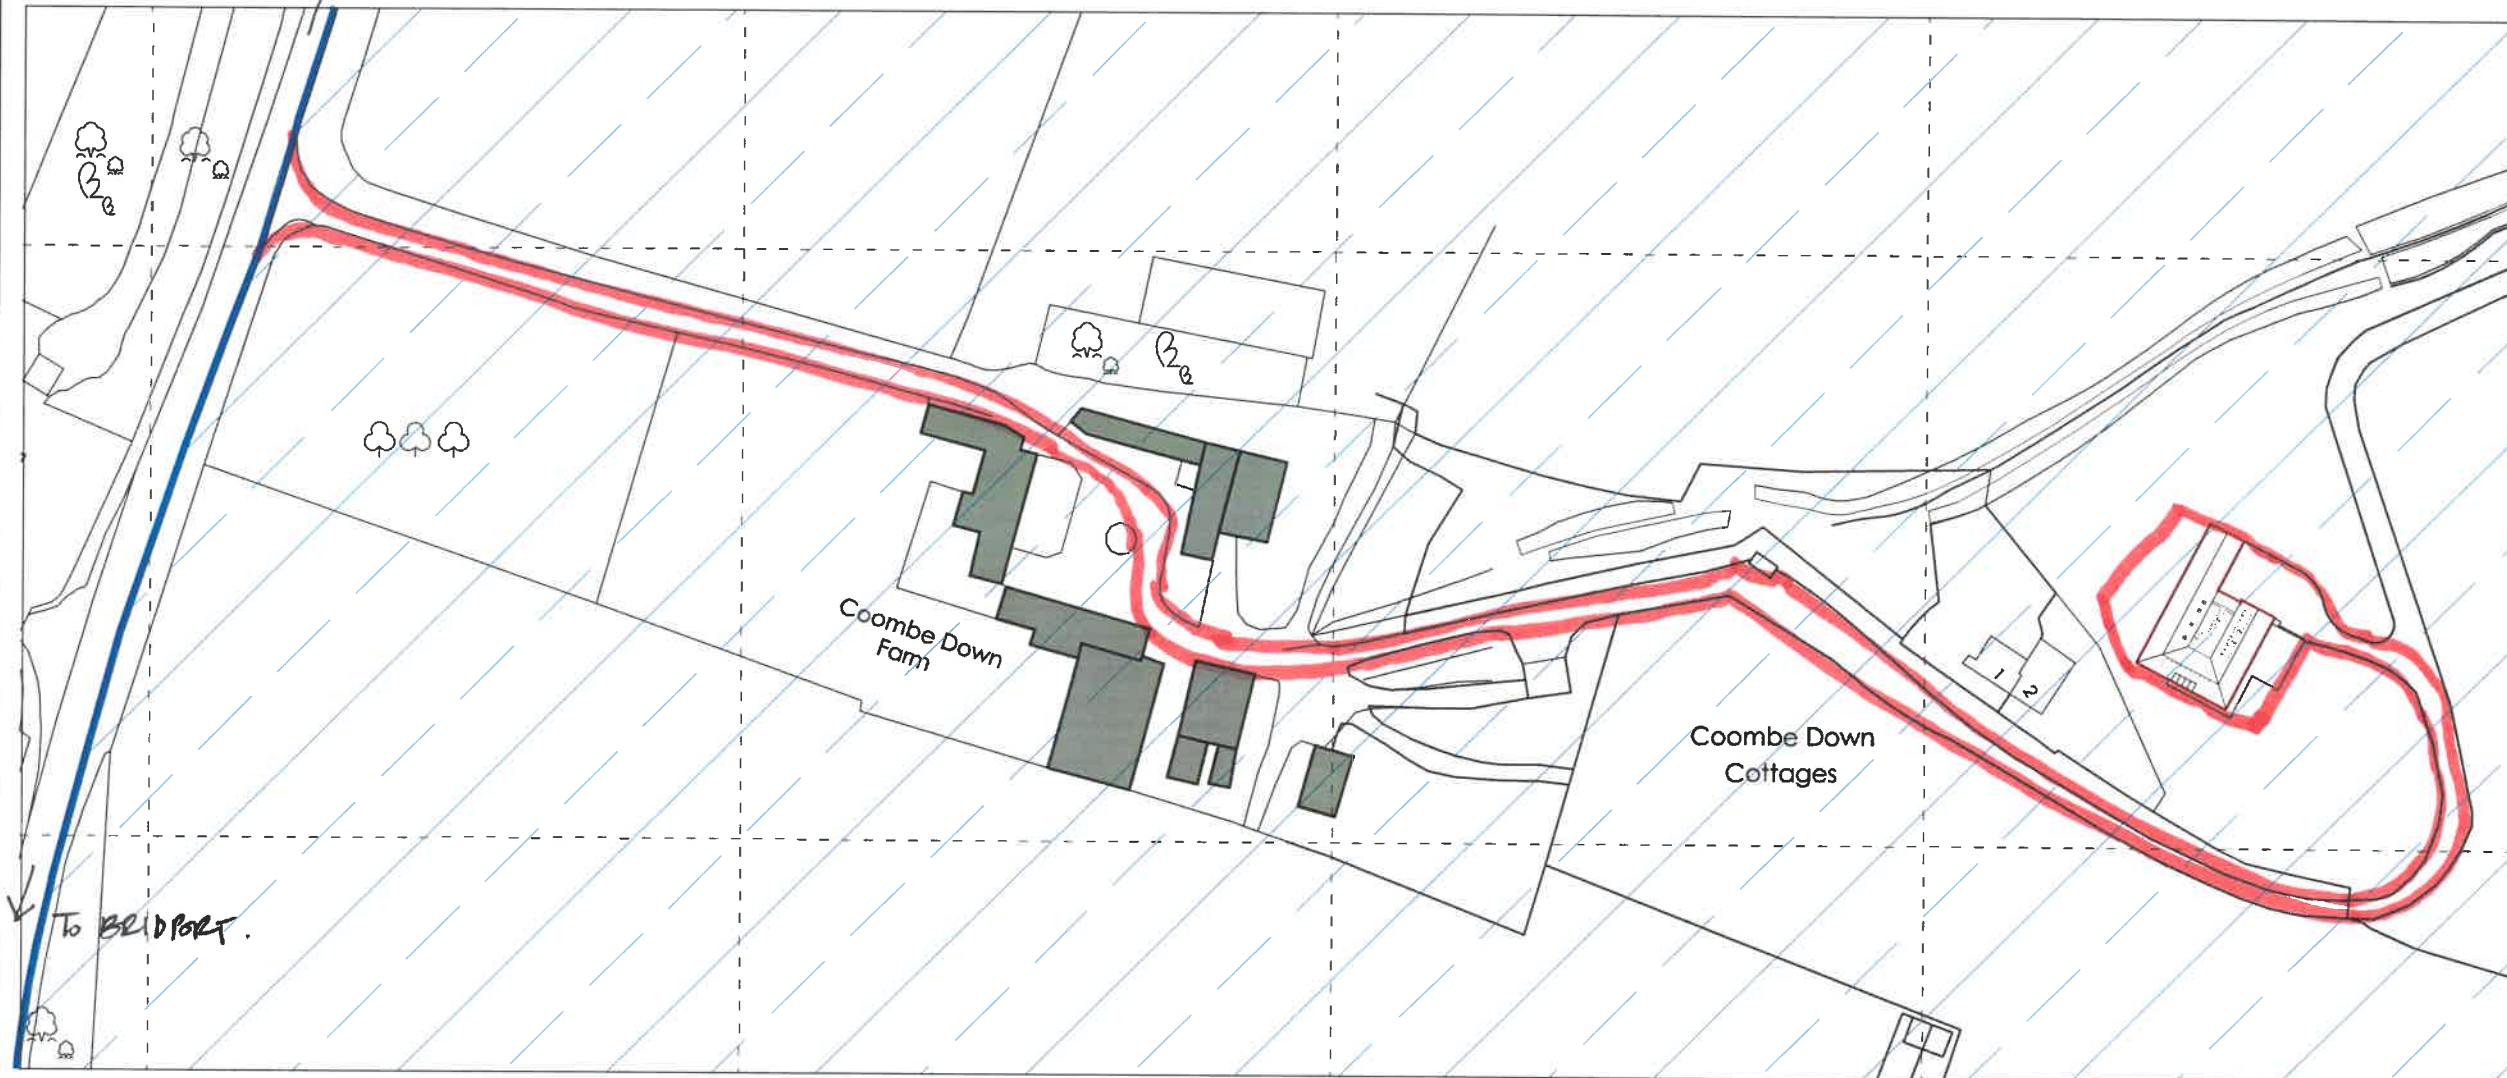

To BRIDPORT.

Rev	Date	Description
		
Robbie Roskell Architectural & Building Consultants Ltd 101308 861095   E office@rabc.co.uk   W www.rabc.co.uk Unit 3 Whitehart Yard, Hogshill Street, Beaminster, Dorset DT8 3AE		

Ordnance Survey (c) Crown Copyright 2020. All rights reserved. Licence number 100022432

**SITE LOCATION PLAN**  
(1:1250)

PROPOSED NEW DWELLING  
at  
COOMBE DOWN FARM  
BRIDPORT ROAD, BEAMINSTER  
DT8 3LZ  
for  
MR & MRS G WOOD

SITE LOCATION PLAN		
Scale	Date	Drawn by
1:1250@ A3	SEPT 2020	CJ

**18/191/100** Rev

Drawn to stated scale for purposes of Planning application, Building Regs submission and estimating. Setting out to be agreed on site and all critical dimensions checked