


Crown Copyright and database rights 2020 OS Licence no. 100059809

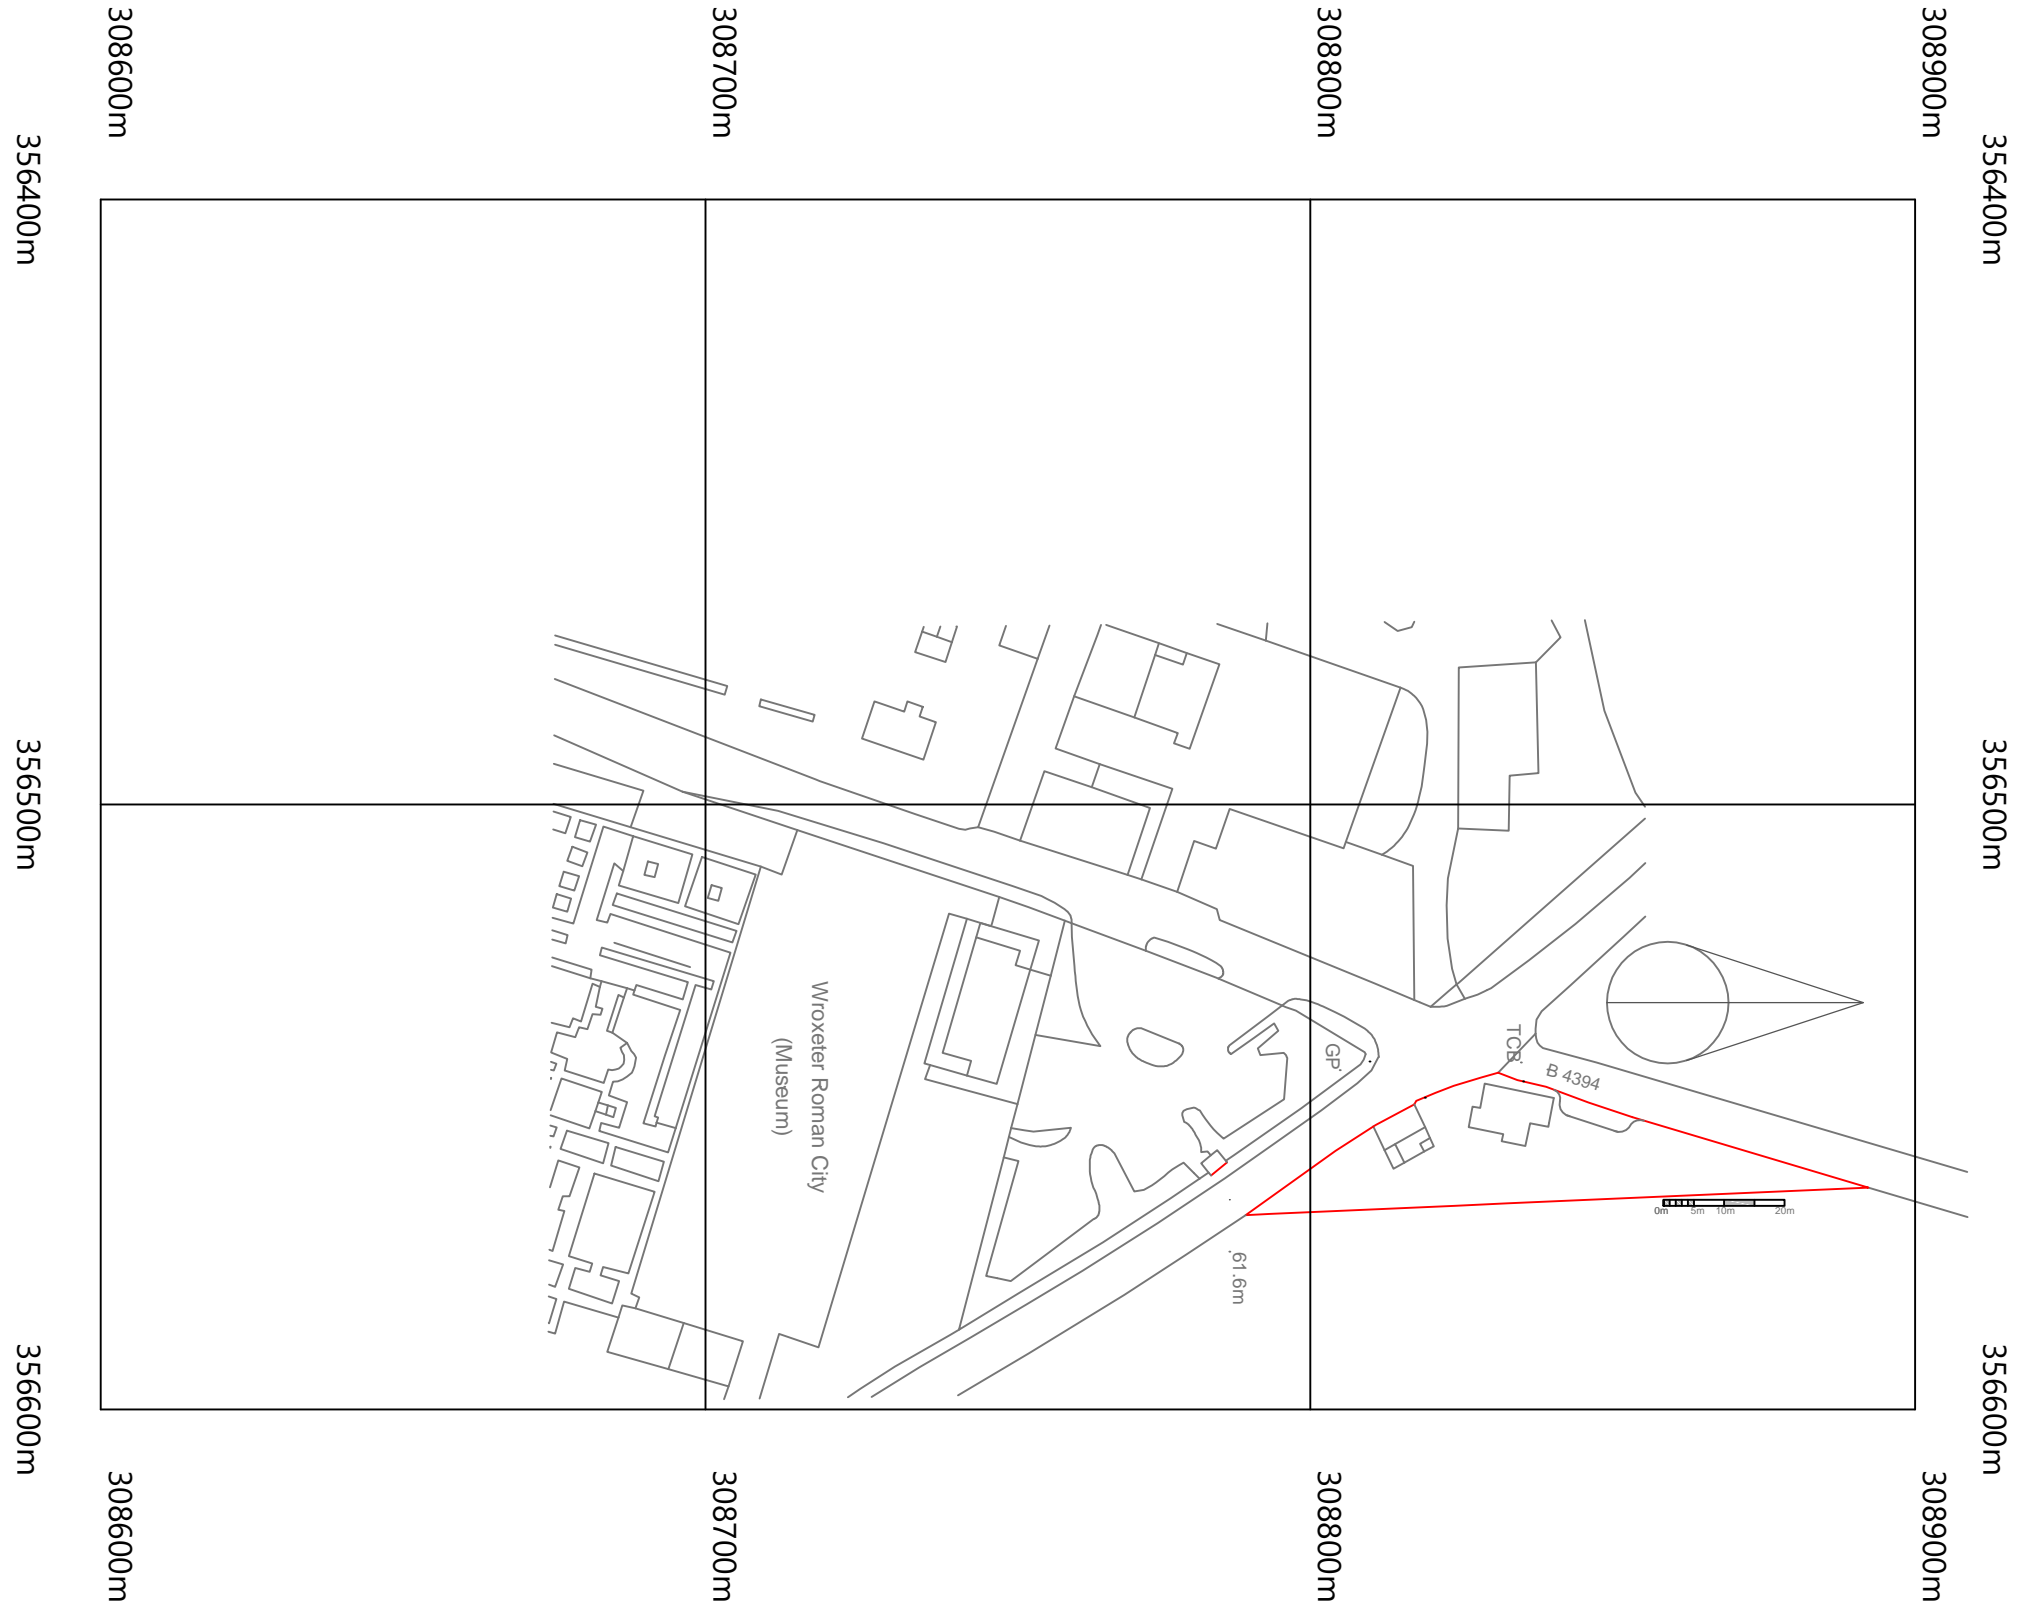

SITE LOCATION PLAN


Client:  
 MR M BLACKBURN  
 POST OFFICE COTTAGE  
 WROXETER, SHREWSBURY, SY5 6PH

Contract:  
 ALTERATIONS & EXTENSIONS

Title: EXISTING  
 SITE LOCATION PLAN  
 with FULL licensing information.

Scale: 1250 @ A3	Date Drawn CSB Checked
---------------------	------------------------------

**CSB Architects**

ASTWOOD BANK  
 WORCESTERSHIRE  
 B96 6DP

Telephone : 01527 893940 E-Mail : info@csbarchitects.co.uk

Drawing no. P-04

Job no. C2021-33	Revision.
---------------------	-----------