
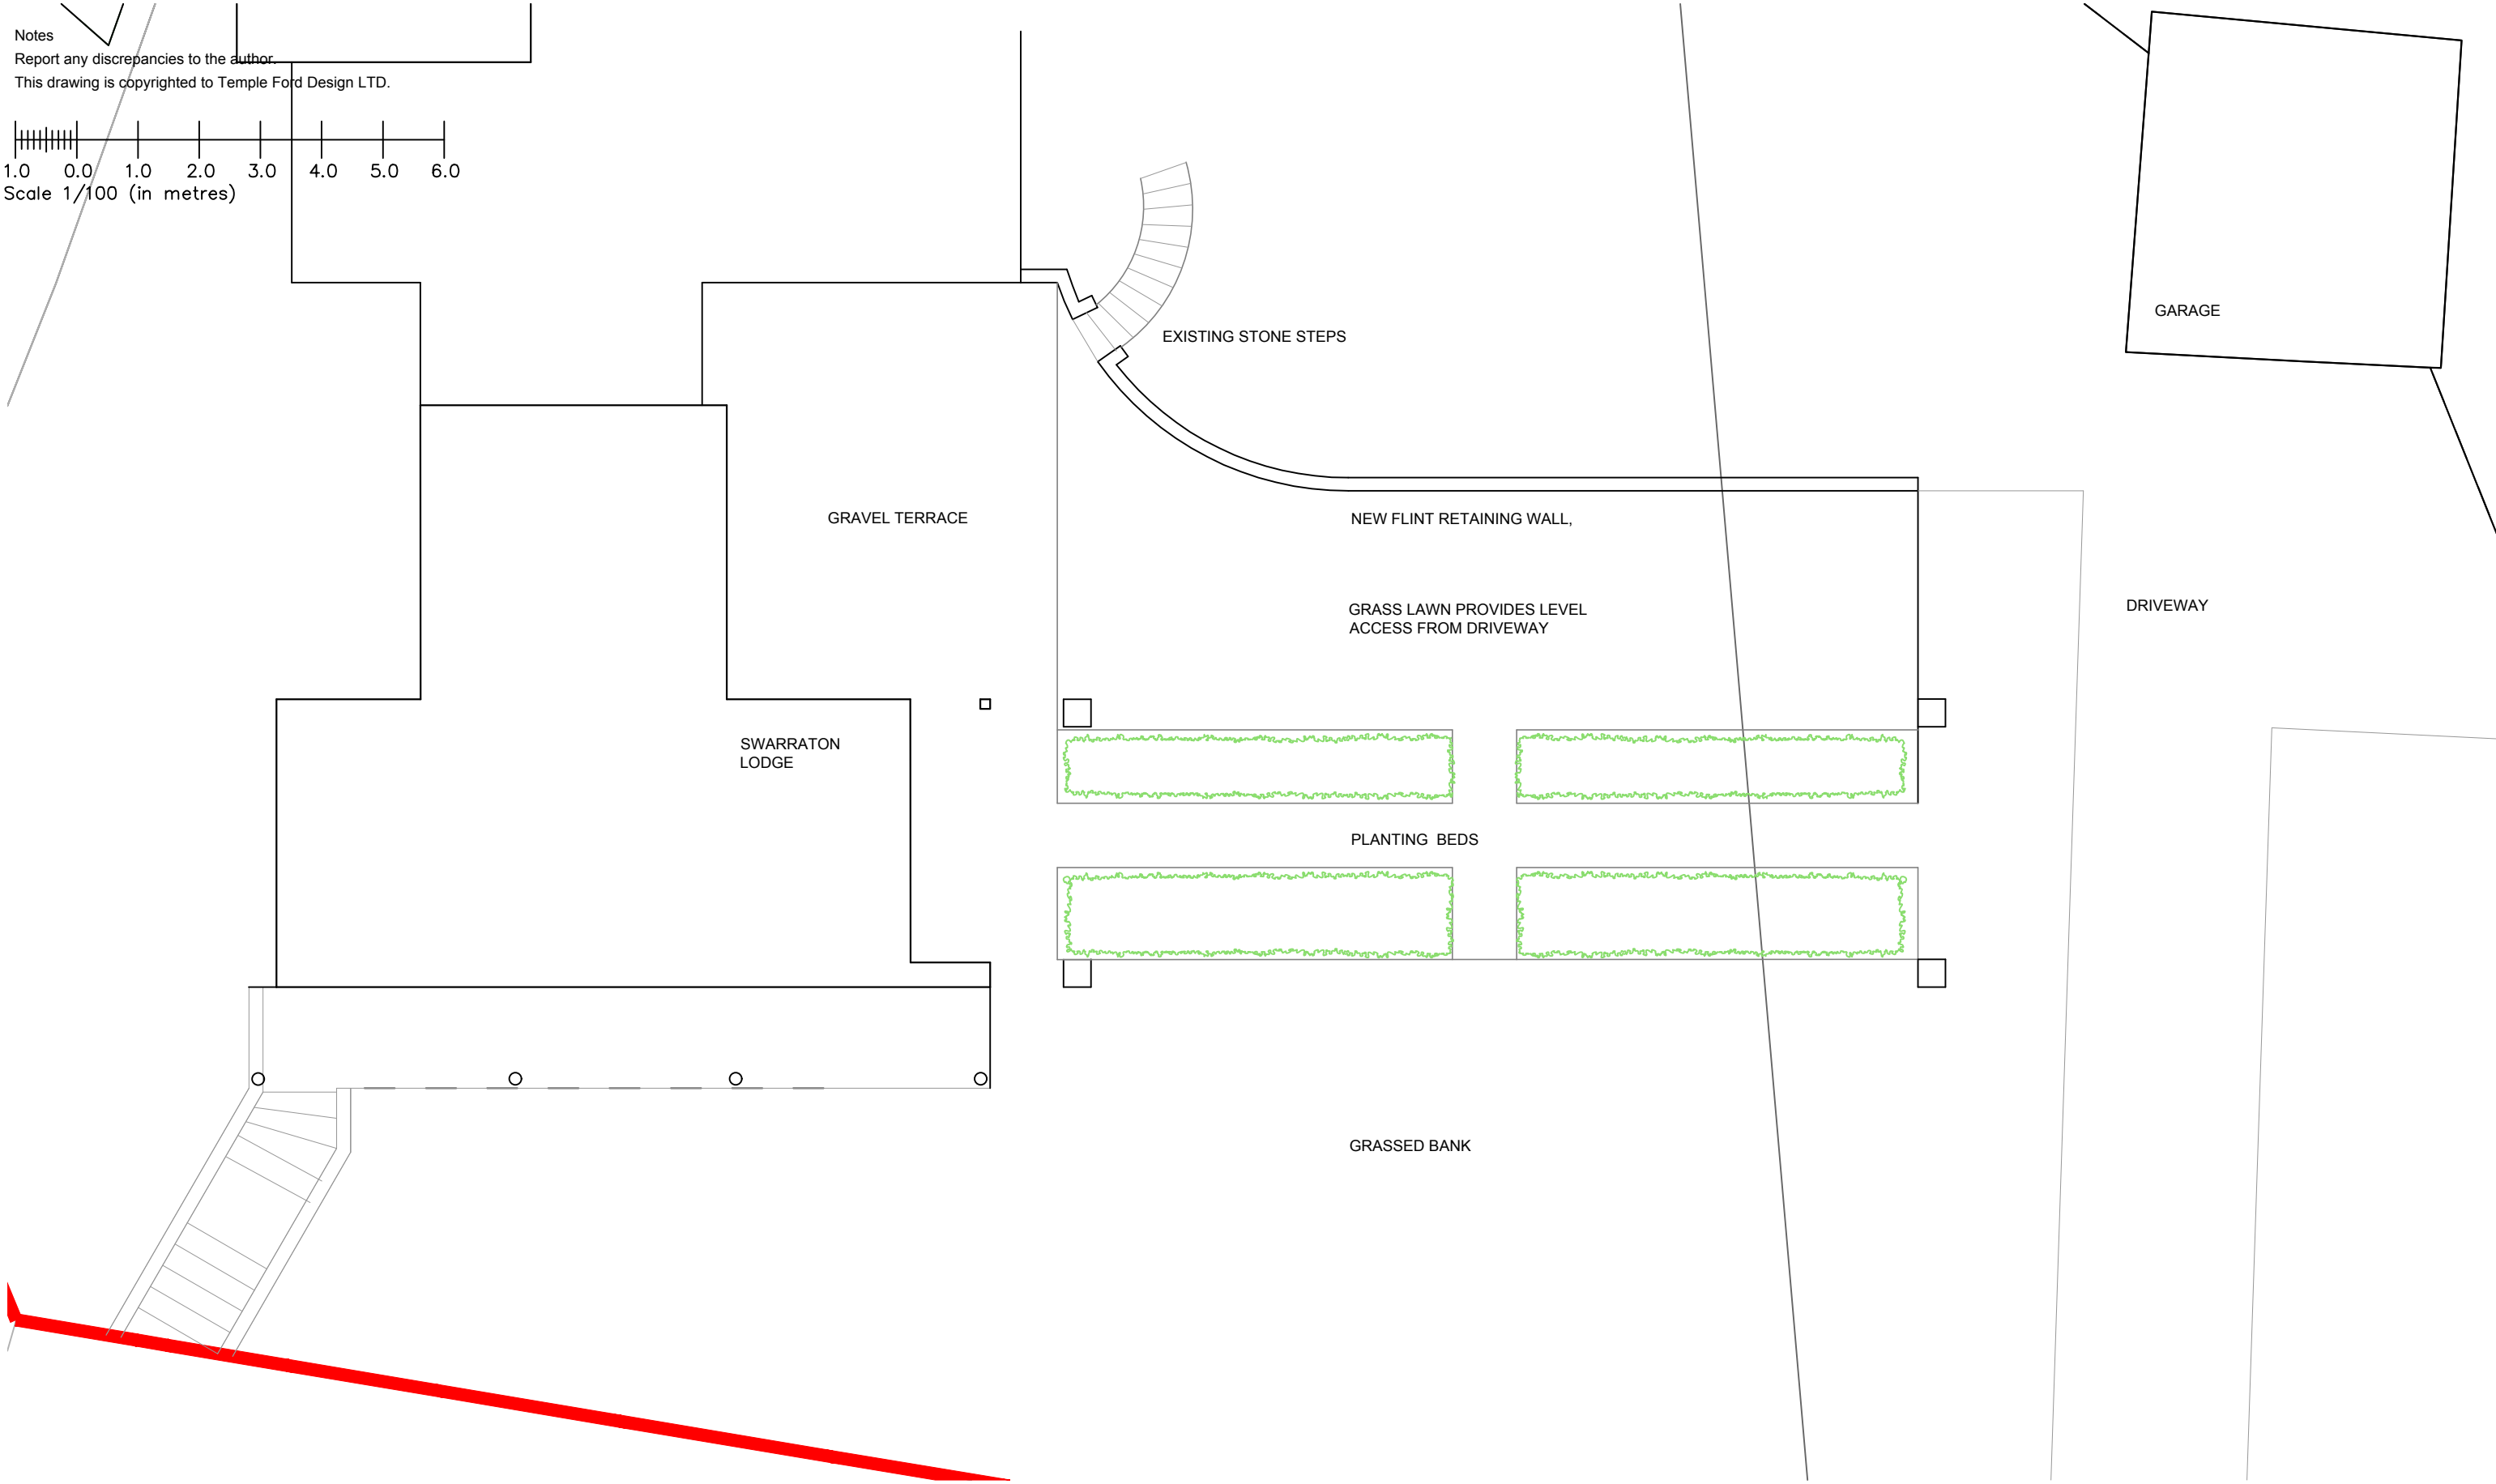


Notes
 Report any discrepancies to the author.
 This drawing is copyrighted to Temple Ford Design LTD.

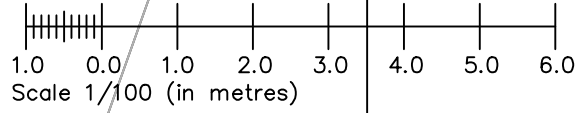

Revision Notes:		
Rev:	Date:	Description:
~	~	~

Date:	November 2020
Scale @ A3:	1:100
Drawing Status:	Design
Drawn:	dmm
Checked:	mp

Project:	Swarraton Lodge, Swarraton Flint retaining wall
Drawing Title:	Plan As Existing

Client:	Mr & Mrs Bounds Swarraton Lodge				
Project:	1935	Dwg No:	D02	Rev:	~

Temple Ford Design Ltd
 architects

T 023 8027 6393
 E templeforddesign@gmail.com W templeforddesign.co.uk