

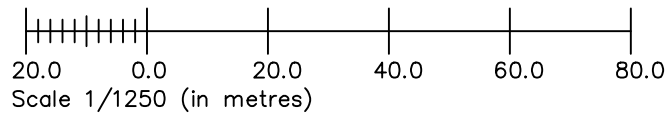


Notes
 Report any discrepancies to the author.
 This drawing is copyrighted to Temple Ford Design LTD.

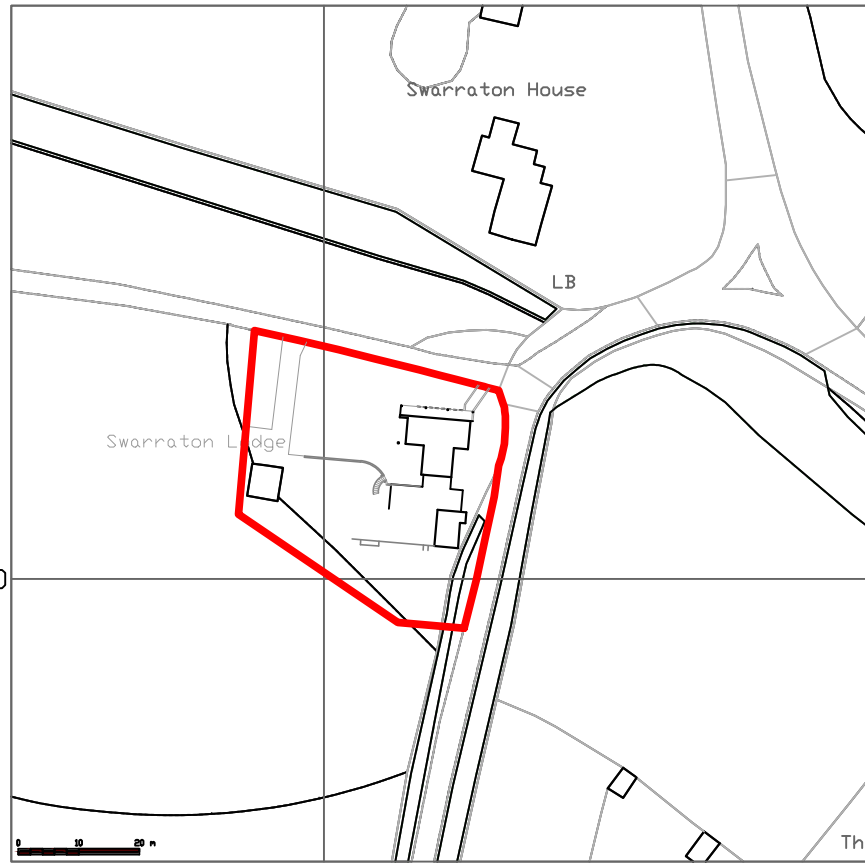


Locality Pan

© Crown Copyright and
 database rights 2020
 Streetwise licence No. 100047474

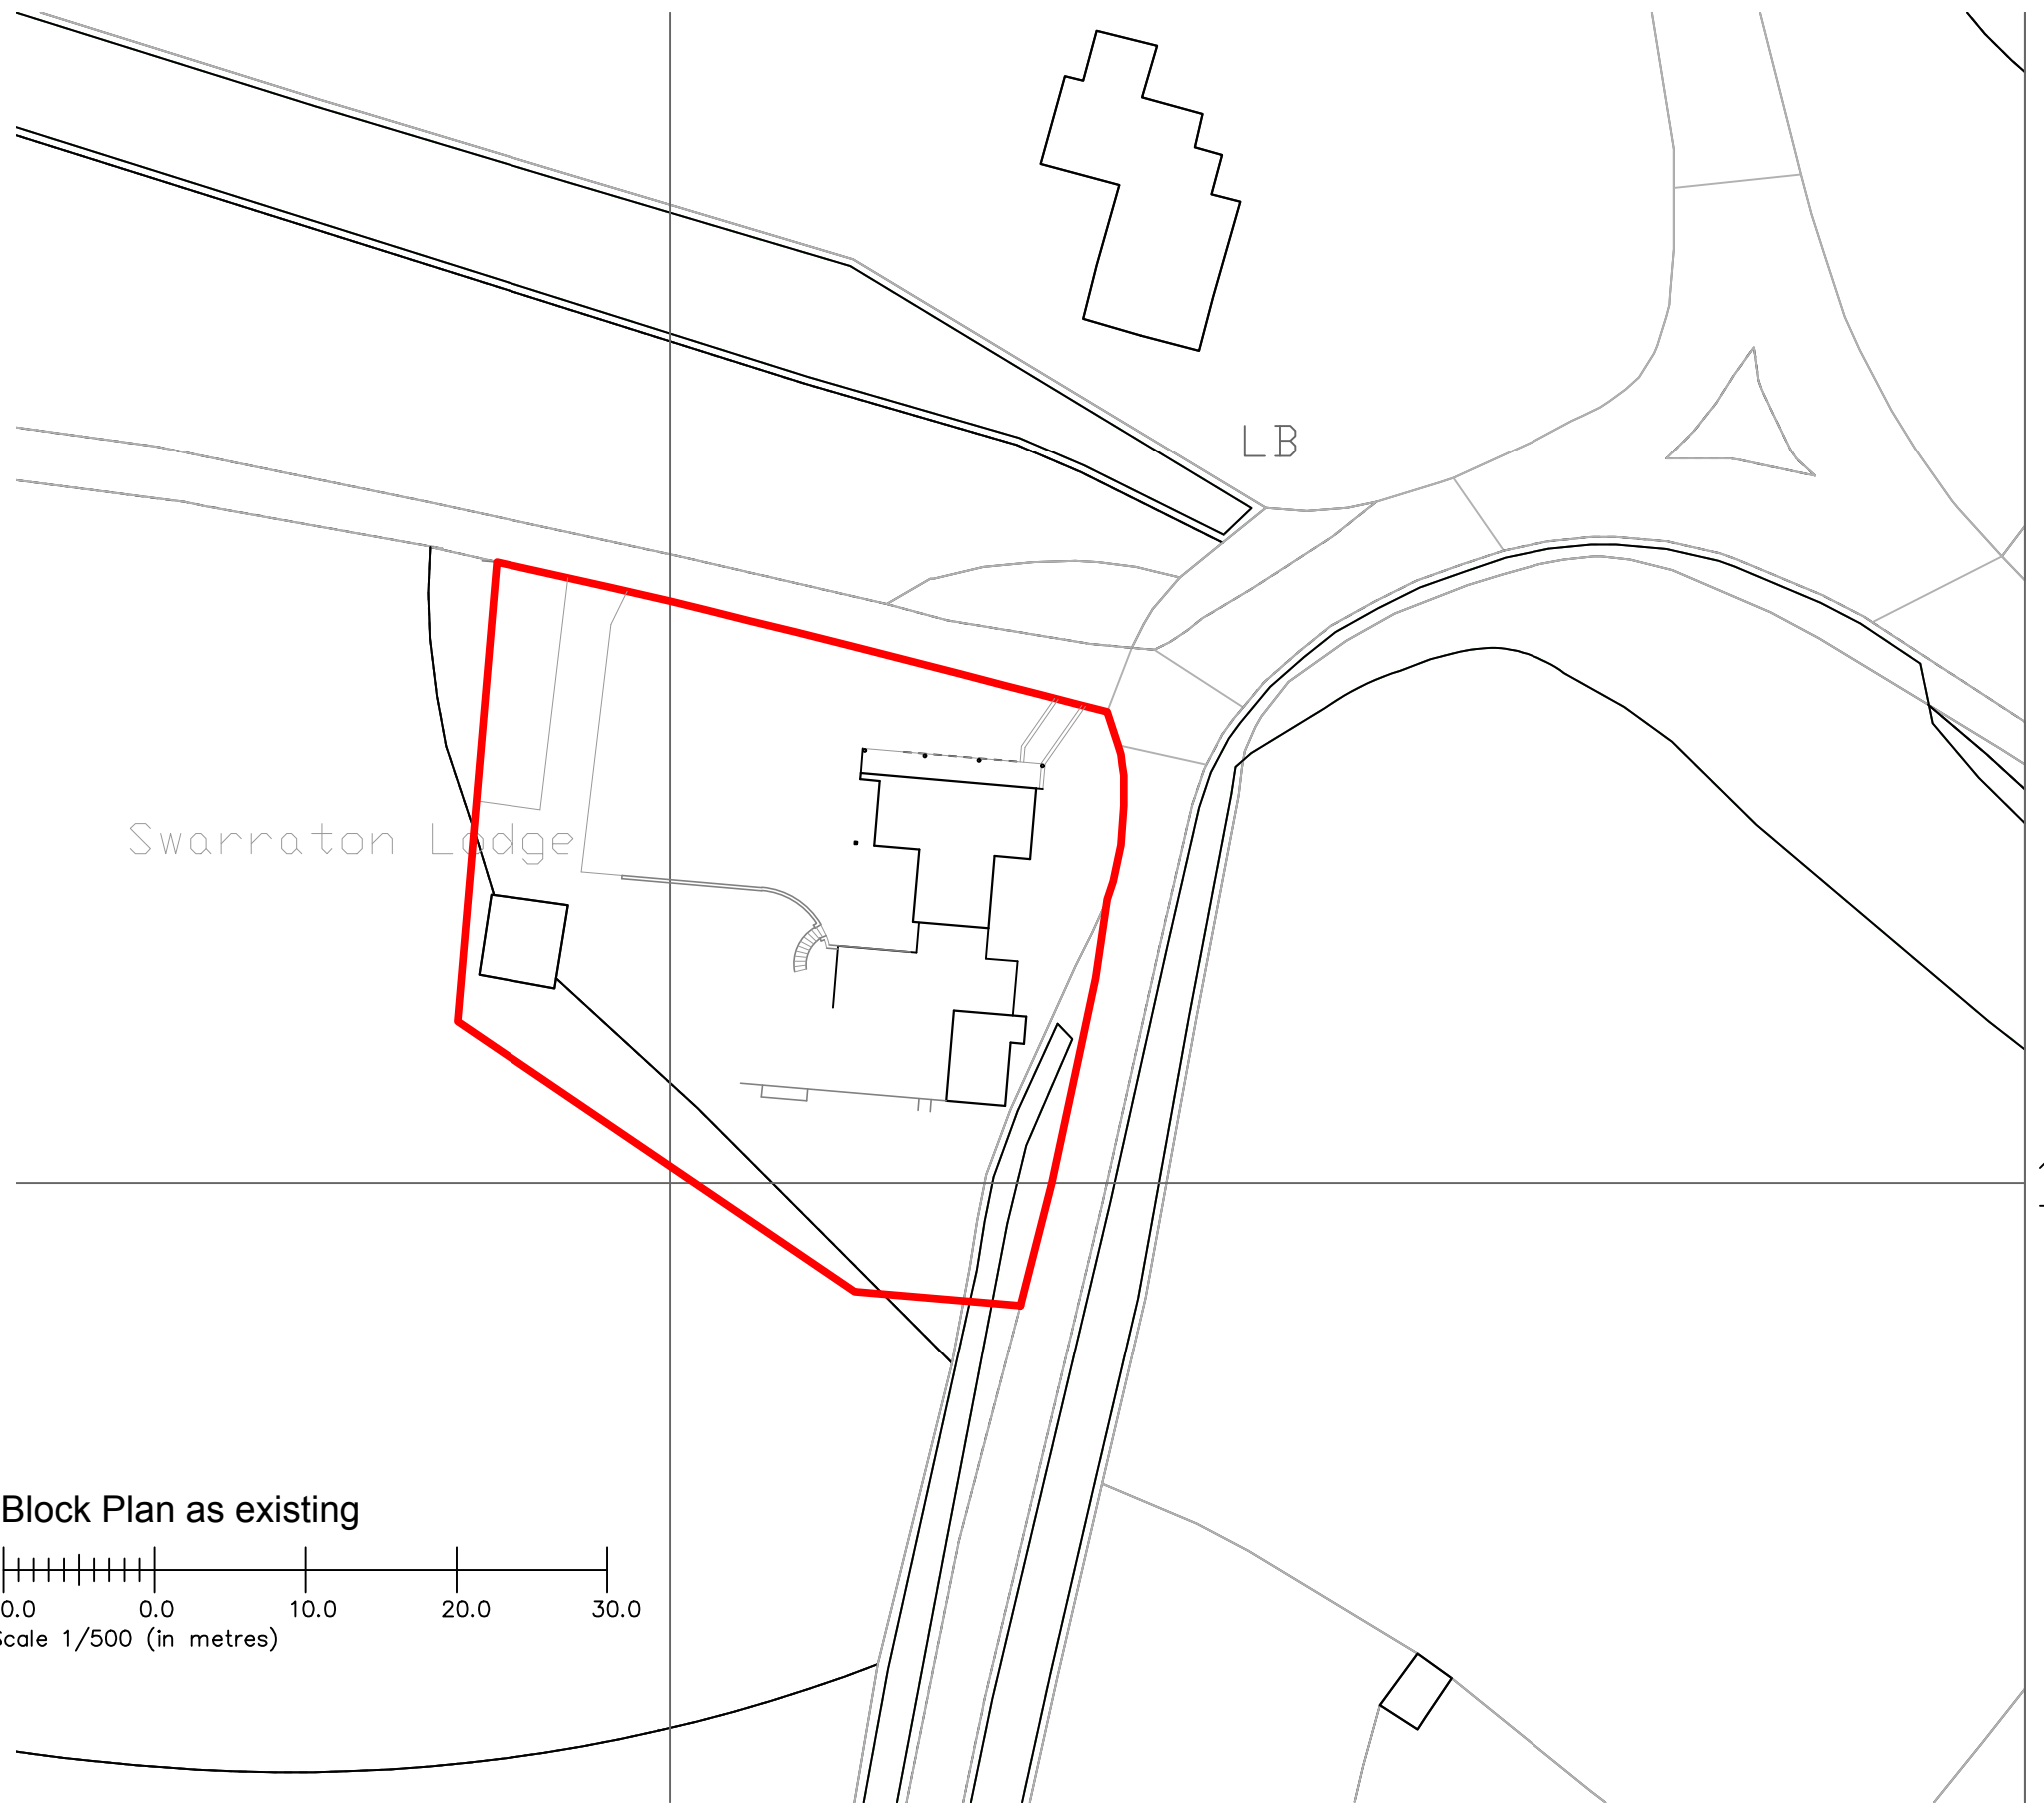

Block Plan as existing

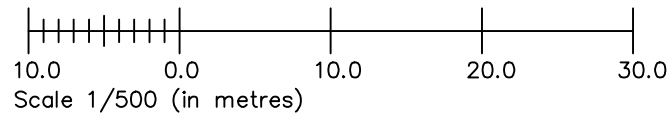


Revision Notes:		
Rev:	Date:	Description:
~	~	~

Date:	November 2020	
Scale @ A3:	1:1250 and 1/500	
Drawing Status:	Drawn:	Checked:
Design	dmm	mp

Project:	Swarraton Lodge, Swarraton Low flint retaining wall	
Drawing Title:	Location and Block Plans As Existing	

Client:	Mr & Mrs Bounds	
Project:	Dwg No:	Rev:
1935	900	~

Temple Ford Design Ltd
 architects



T 023 8027 6393
 E templeforddesign@gmail.com W templeforddesign.co.uk