



PROPOSED SIDE-REAR-SIDE ELEVATIONS




EXISTING SIDE-REAR-SIDE ELEVATIONS

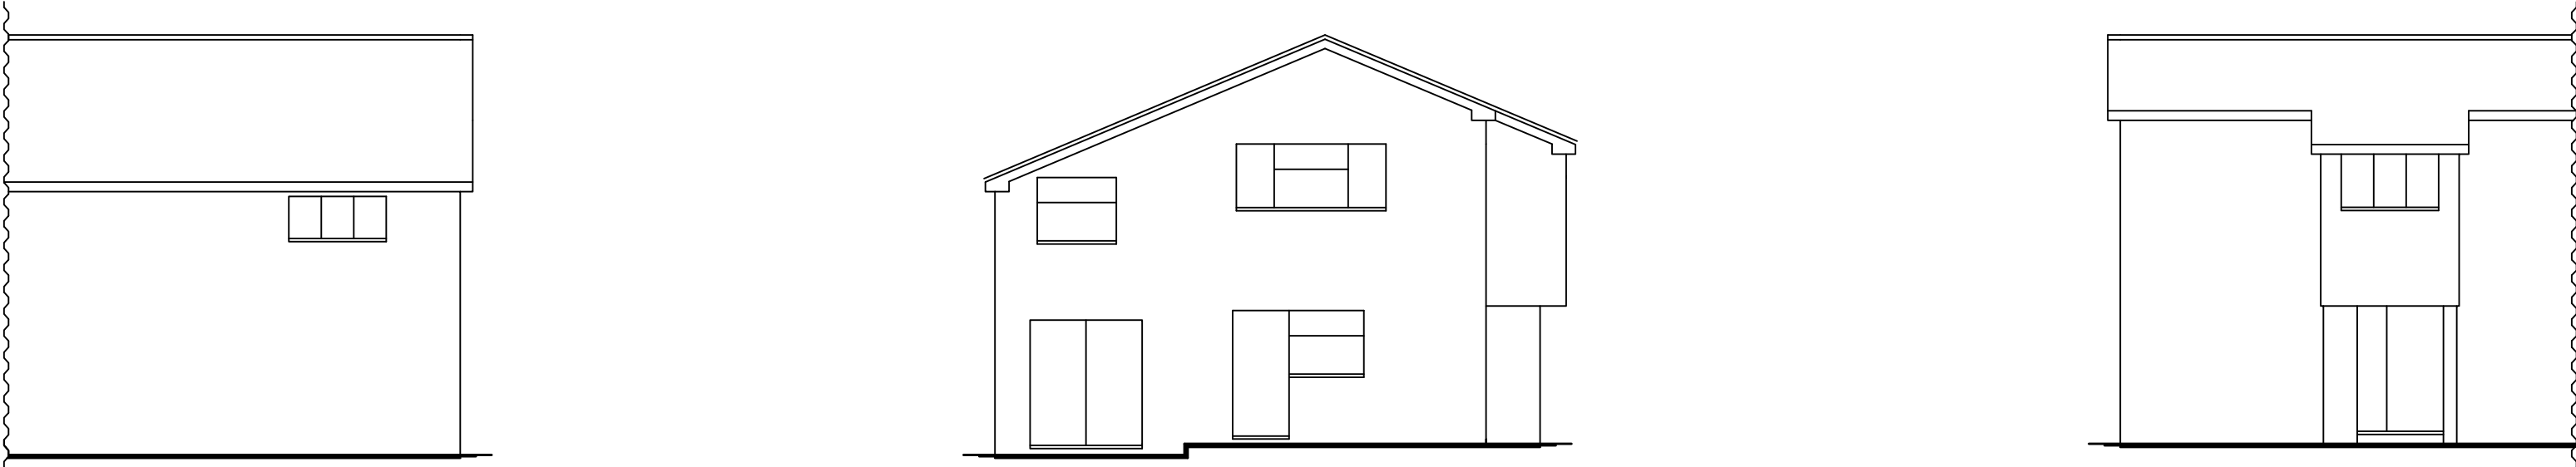



<p>nigel valentine          associates ltd          • ARCHITECTURE •          Telephone: 07585 150202          Email: nigel@nigelvalentine.co.uk</p>	
<p><b>MR &amp; MRS TOMS</b>          15 CHESTNUT AVENUE          HATFIELD PEVERAL          ESSEX CM3 2LL</p>	
OCT 2020	A3 PAPER
<p><b>NV.2110.01B</b></p>	

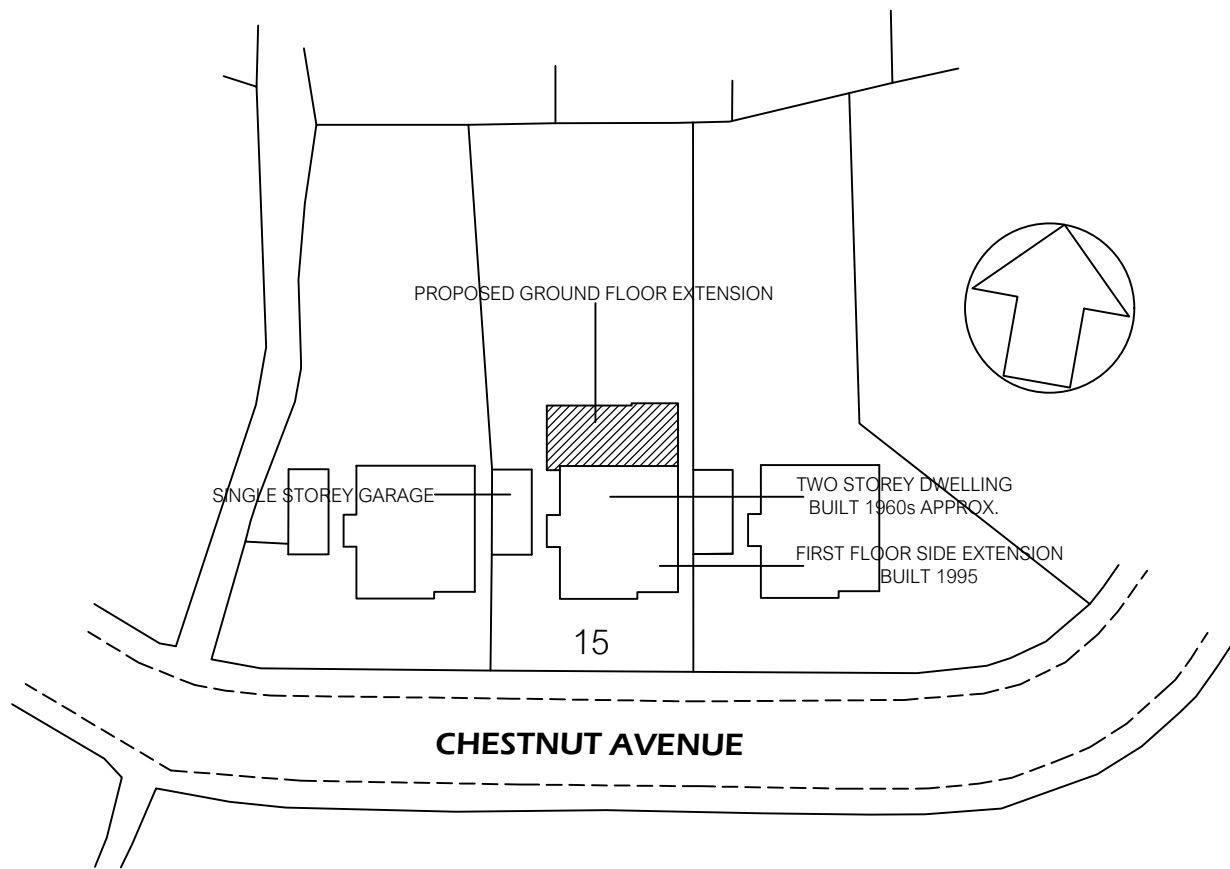

PROPOSED GROUND / FIRST FLOOR PLANS

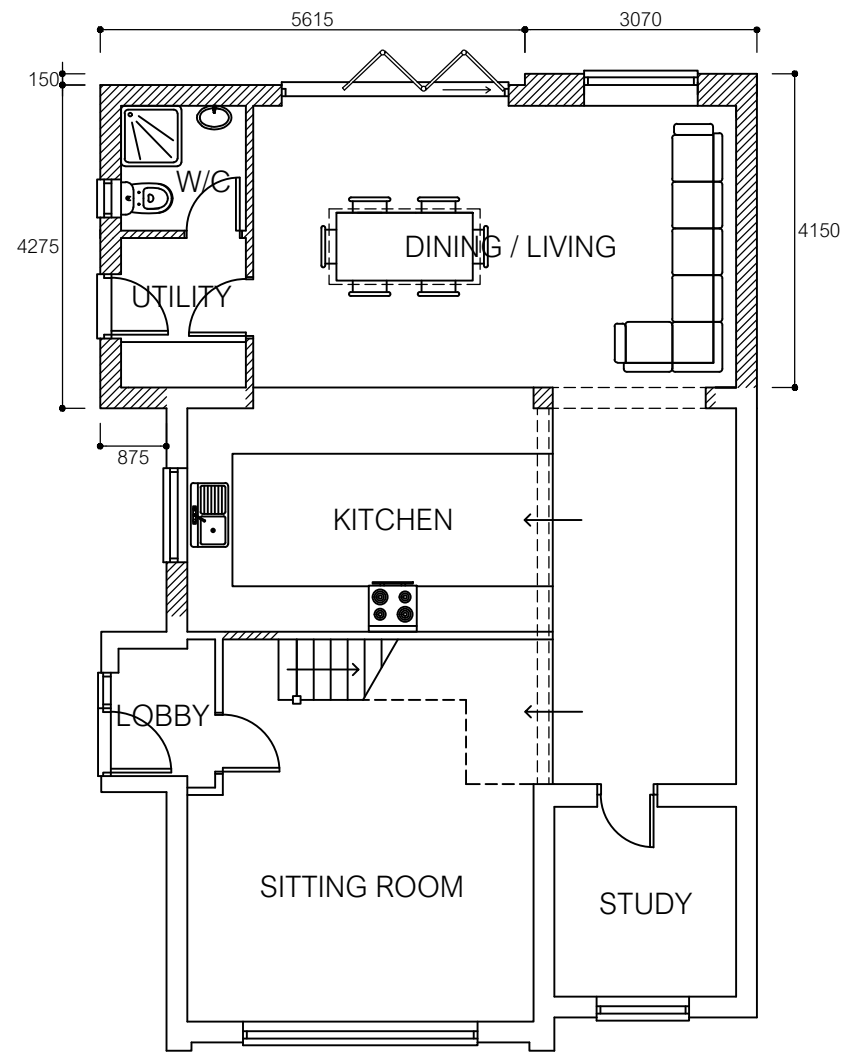

PROPOSED GROUND / FIRST FLOOR PLANS

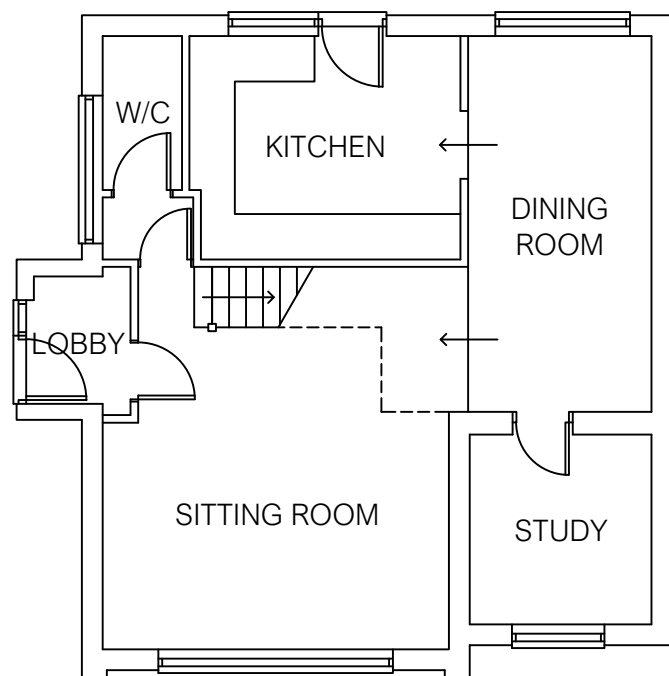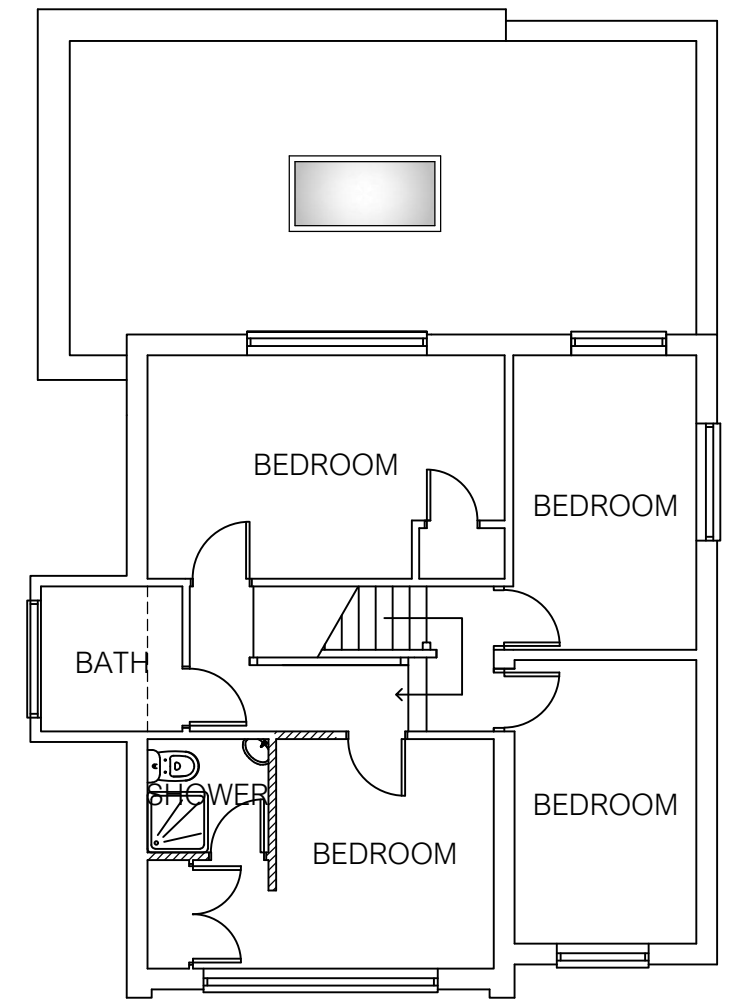

EXISTING GROUND / FIRST FLOOR PLANS

