


Proposed Cross Section – Not to Scale

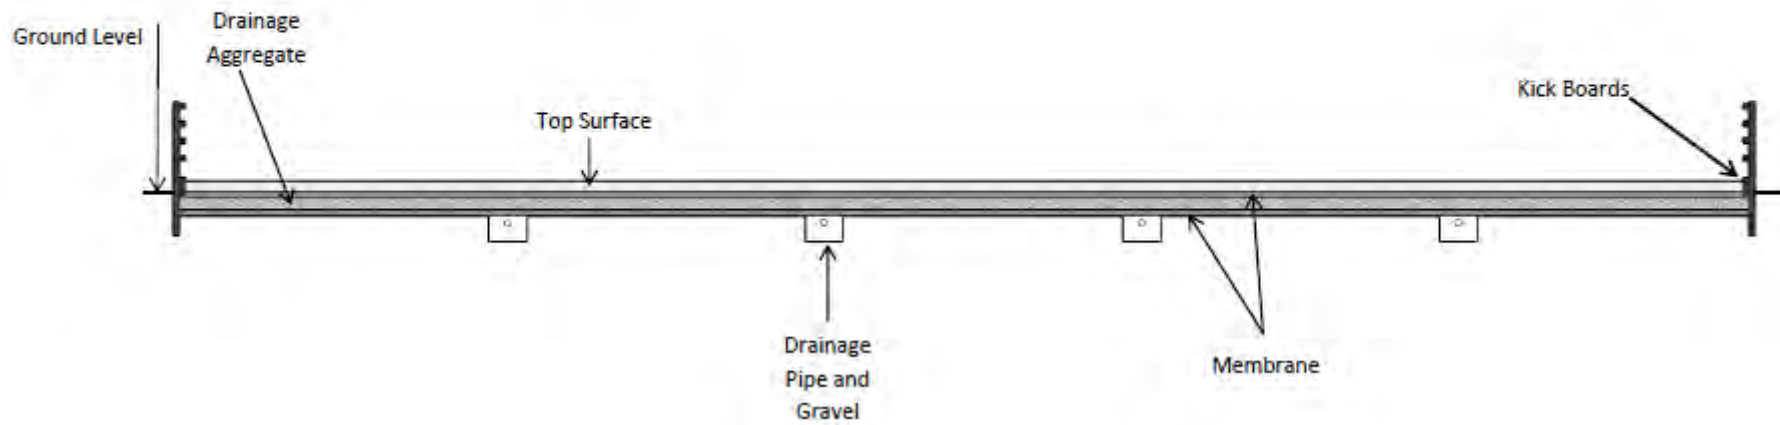

Proposed cross section
On behalf of Mr and Mrs
Peters



Tel: 01684 853400
Email: enquiries@carverknowles.co.uk