



EXISTING BLOCK PLAN 1:500

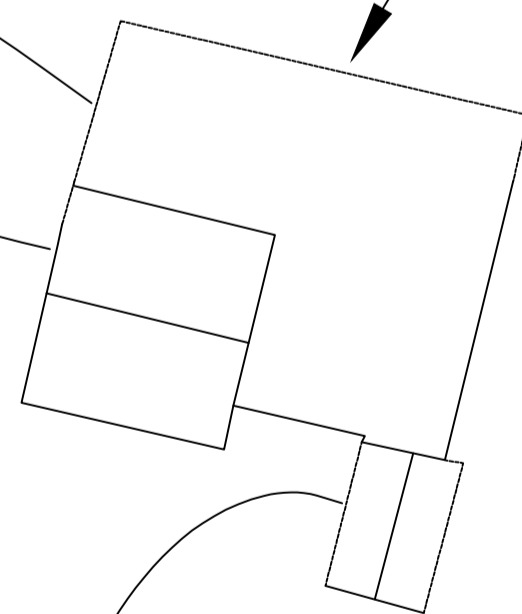

KEY PLAN 1:500

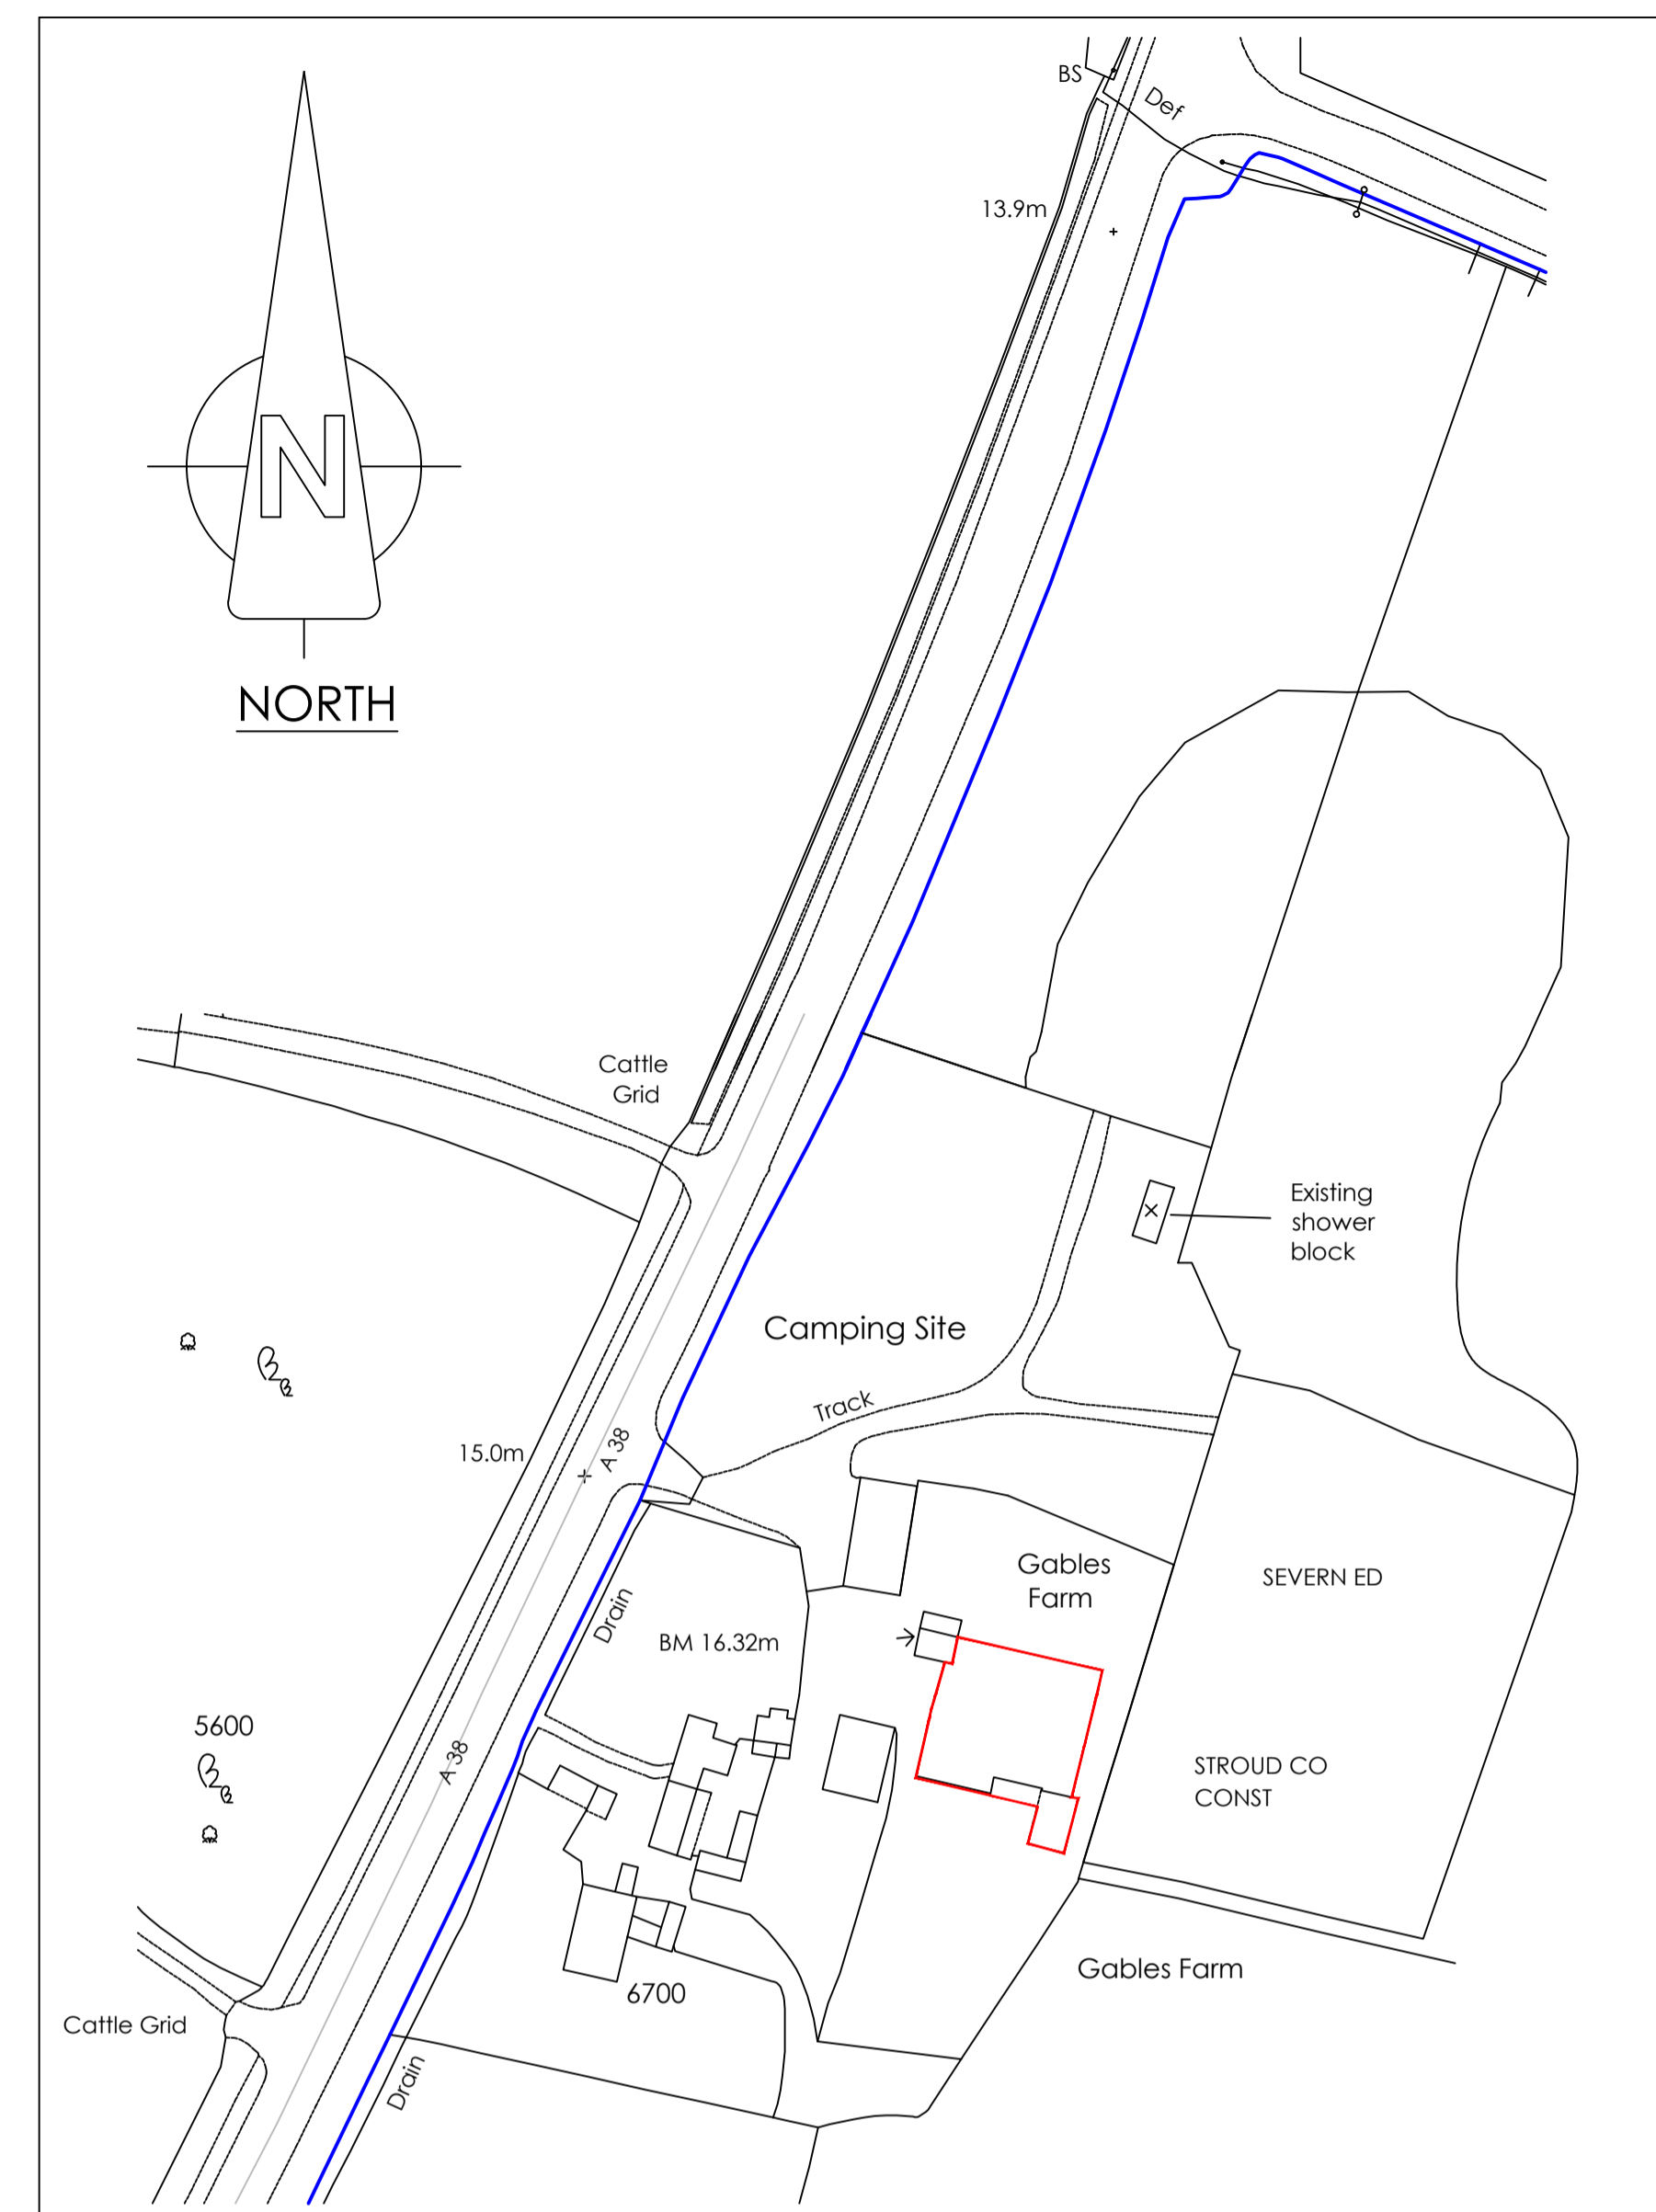


LOCATION PLAN 1:1250

• NOTES

1. Refer to:

ORIGINAL DRAWING SIZE A1

1.2m @ 1:20      3.0m @ 1:50  
 6.0m @ 1:100    12.0m @ 1:200  
 30.0m @ 1:500    75.0m @ 1:1250

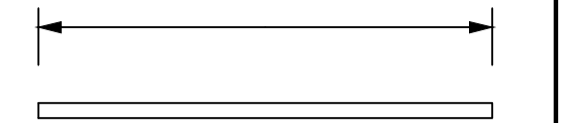

SCALE BAR

Issue Details By Date

• CLIENT  
 Mr. R. Dickenson

• JOB LOCATION  
 Gables Farm,  
 Moreton Valance, Glos.

• TITLE  
 PROPOSED REPLACEMENT  
 BARN  
 Existing Survey  
 Plans & Photographs

All dimensions to be checked on site  
 This drawing is COPYRIGHT

**MDHP**   
 Consulting Civil & Structural Engineers  
 52 High Street Stonehouse Glos GL10 2NA  
 Telephone: 01453 824551  
 email: consult@mdhp.co.uk  
 website: www.mdhp.co.uk

• DRAWN gh      • SCALE 1:1250,  
 • DATE Nov. 20      1:500, 1:50

• DRAWING No.  
 20885/1