




**ELEVATION A**  
scale 1:100

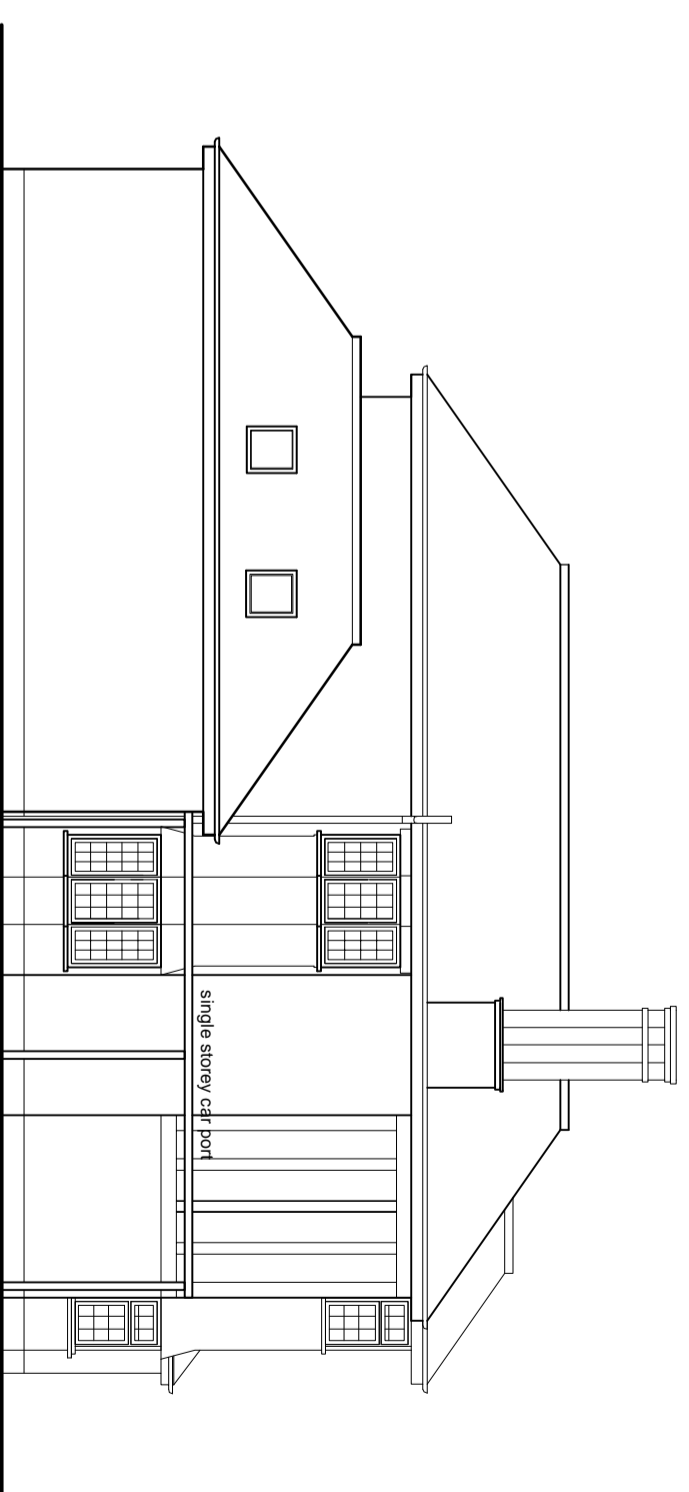



**ELEVATION B**  
scale 1:100

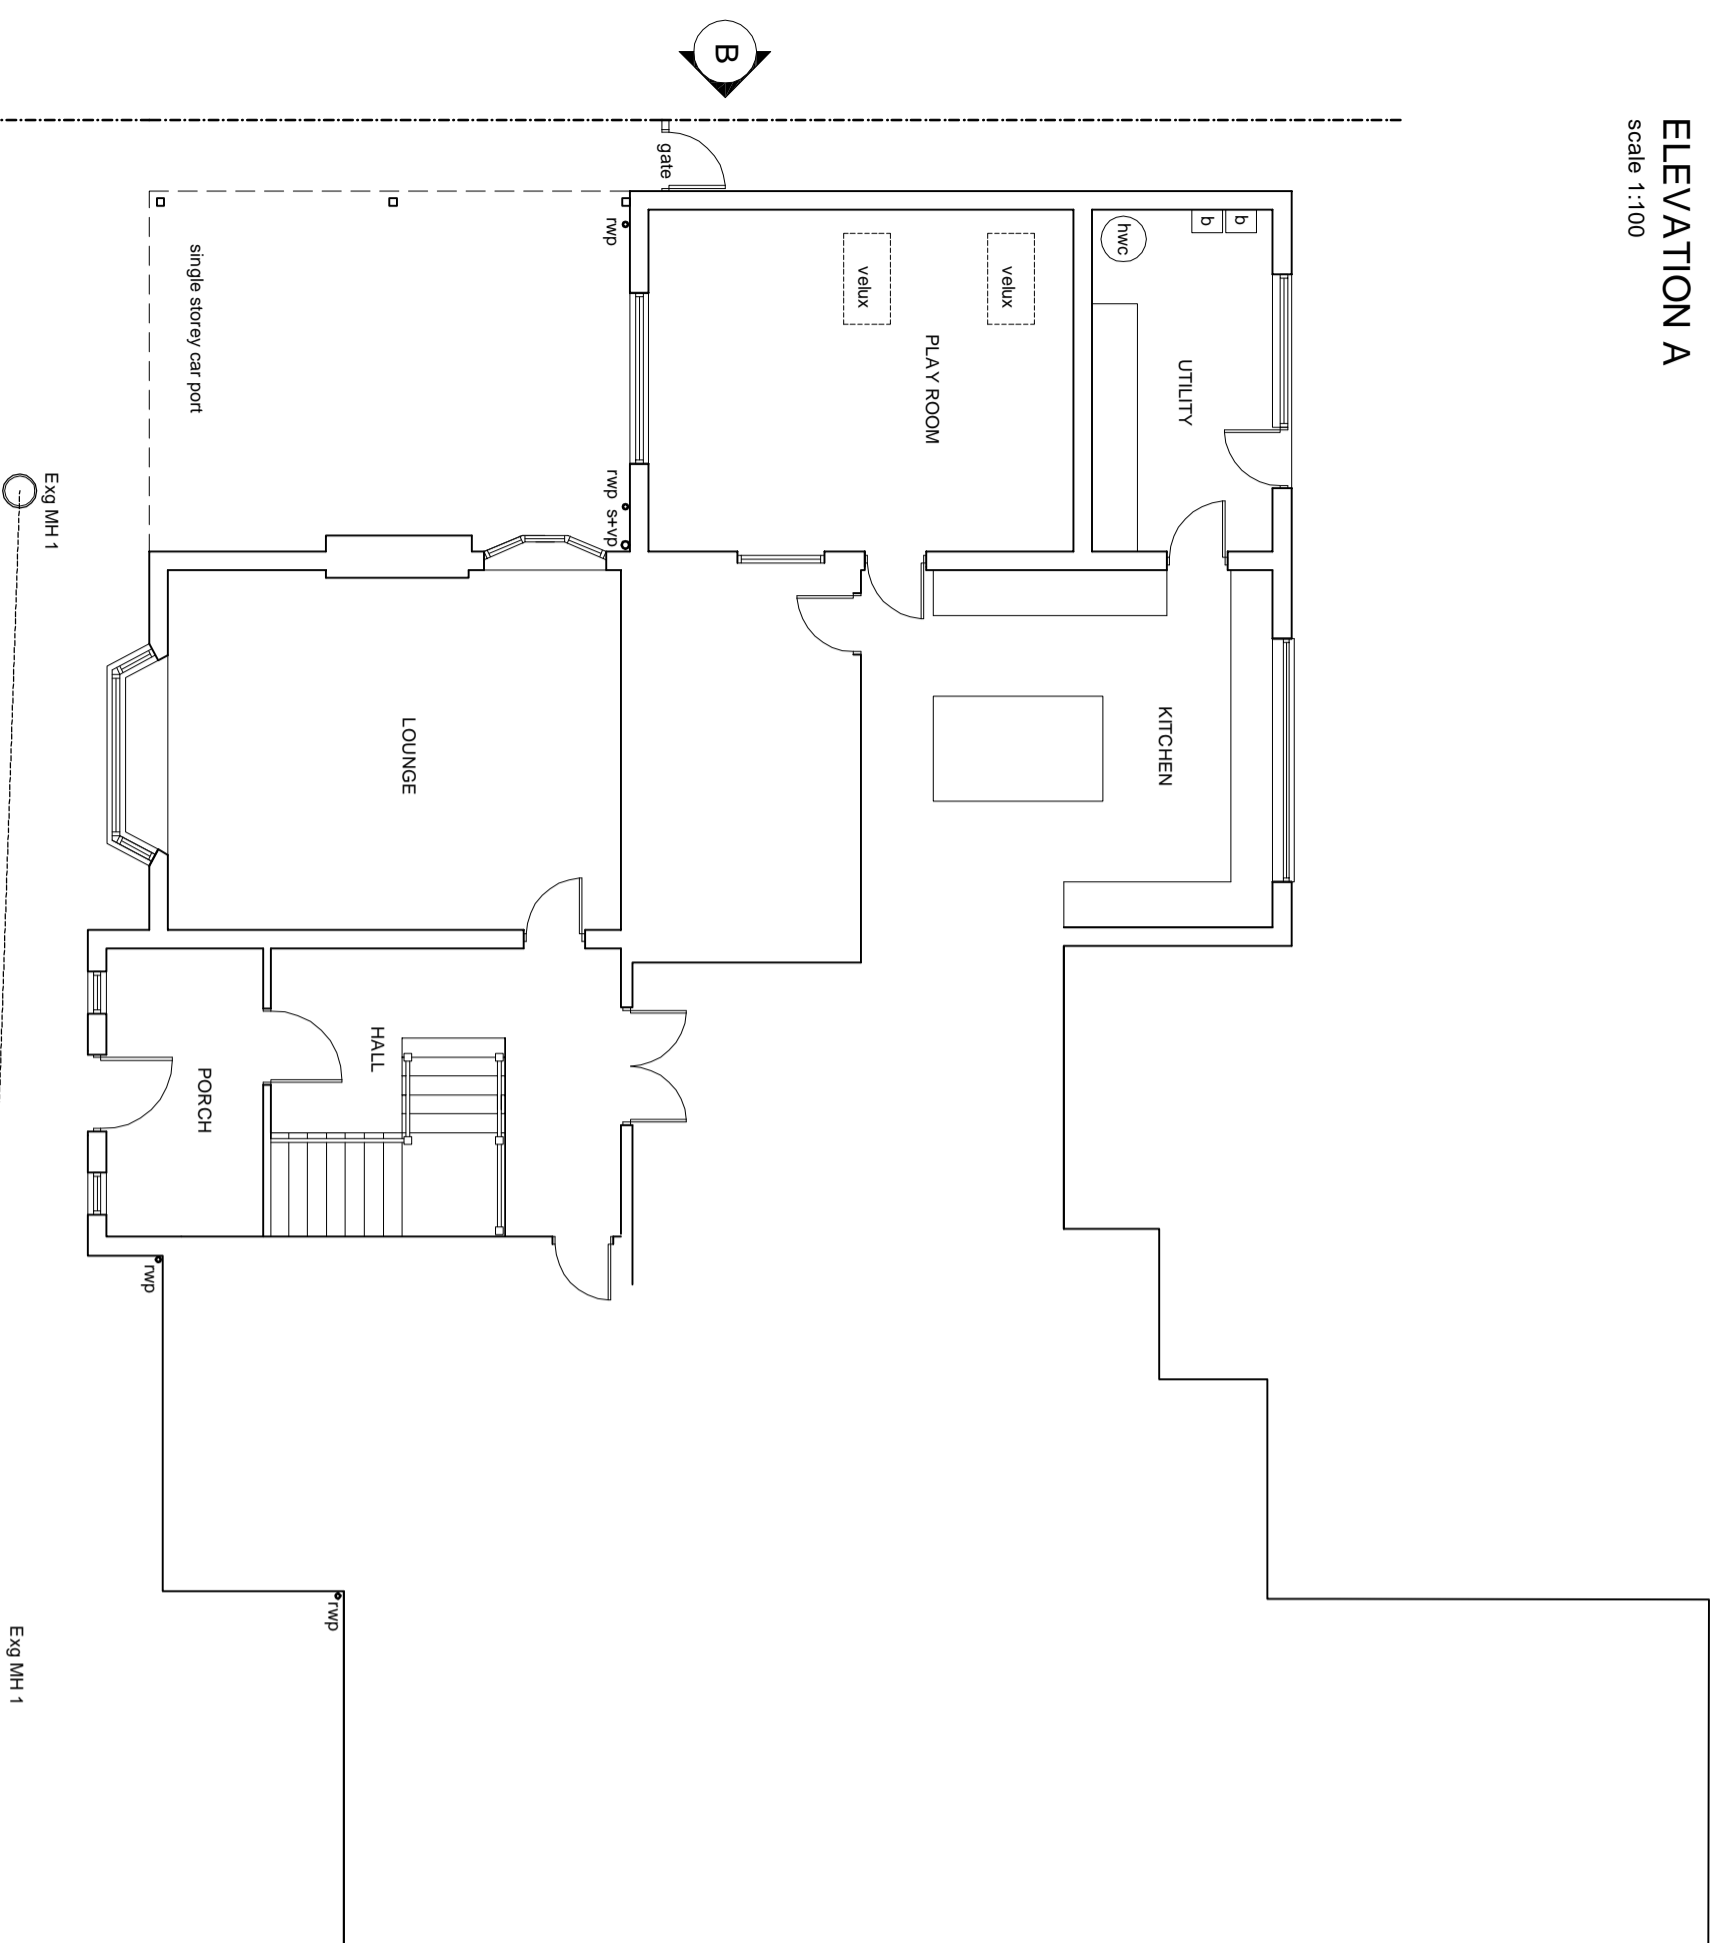

**PLAN - LEVEL 0**  
scale 1:100

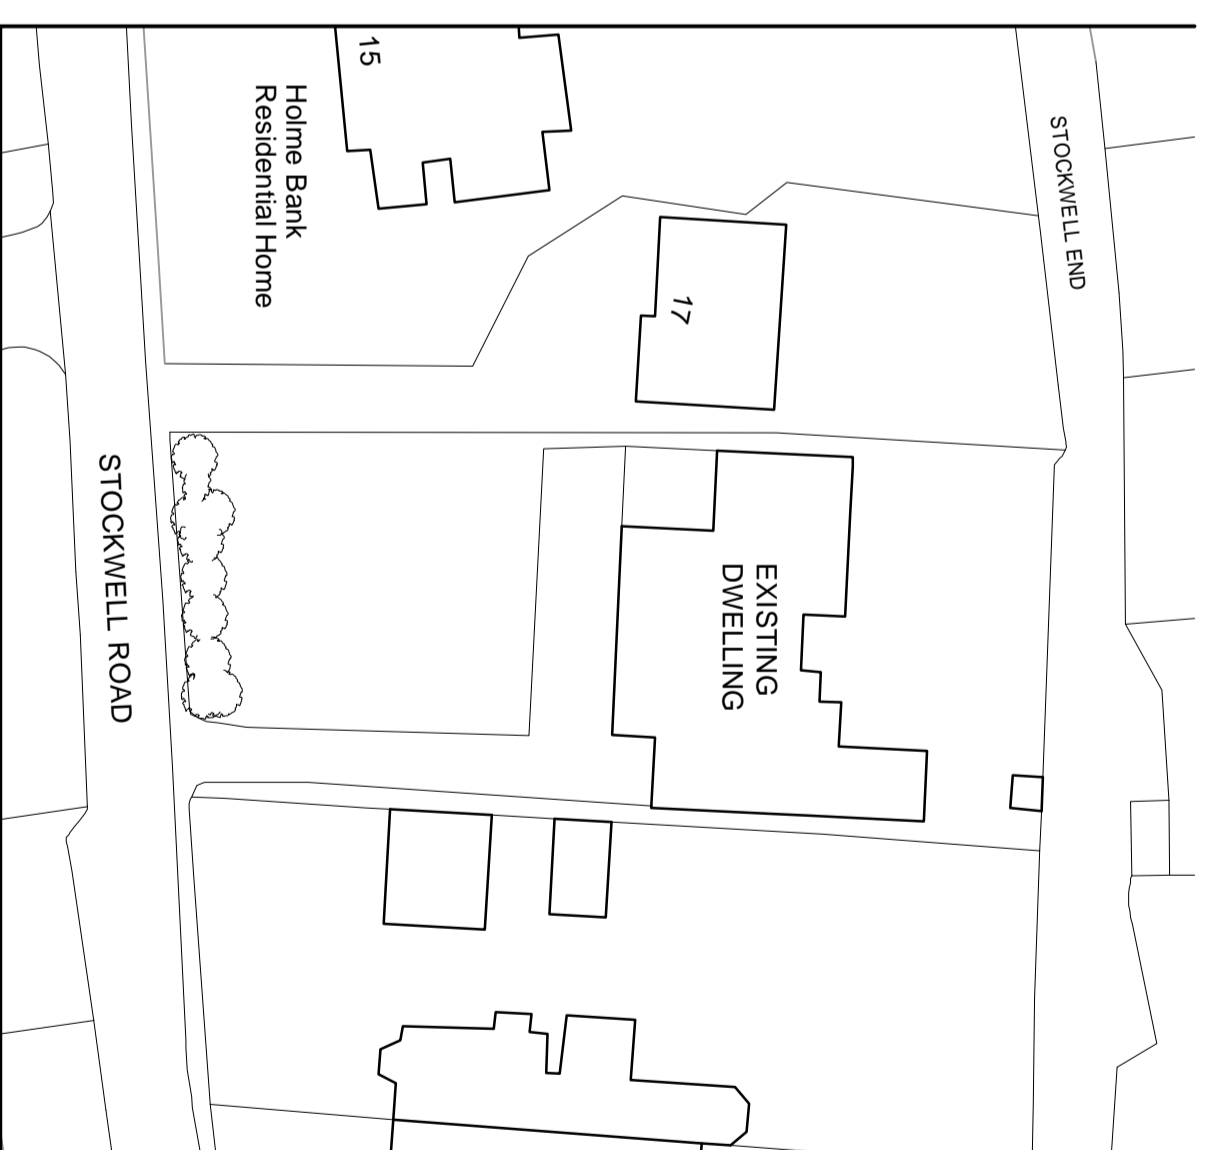

**BLOCK PLAN**  
scale 1:500

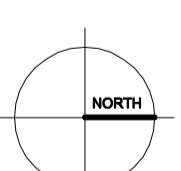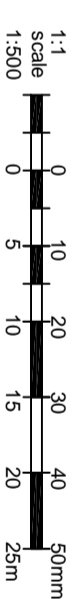

rev	date	description	by
PK	RT		

date  
NOV 20

ACP Architecture Ltd  
Roma Parva, Second Floor, 9 Watelloo Road,  
Wolverhampton West Midlands, WV1 4DJ  
T: 01902 423428 F: 01902 427189  
E: acp@acpractice.co.uk



client  
**DR MOHAMMED IL YAS**

project title  
**19 STOCKWELL ROAD,  
TETTENHALL, WV6 9PG**

drawing title  
**EXISTING  
PLANS AND ELEVATIONS**

status  
scale  
**1:100 @ A2**

project number  
drawing number  
revision  
**19042 102**

ACP Architects is a trading name of ACP Architecture Ltd.  
This drawing and the works depicted are the copy right of ACP Architects and  
subject to copyright on site. Any reproduction or use of this drawing without  
immediately. Only figured dimensions are to be used. The information on this  
drawing is solely applicable to the above project.