


01.

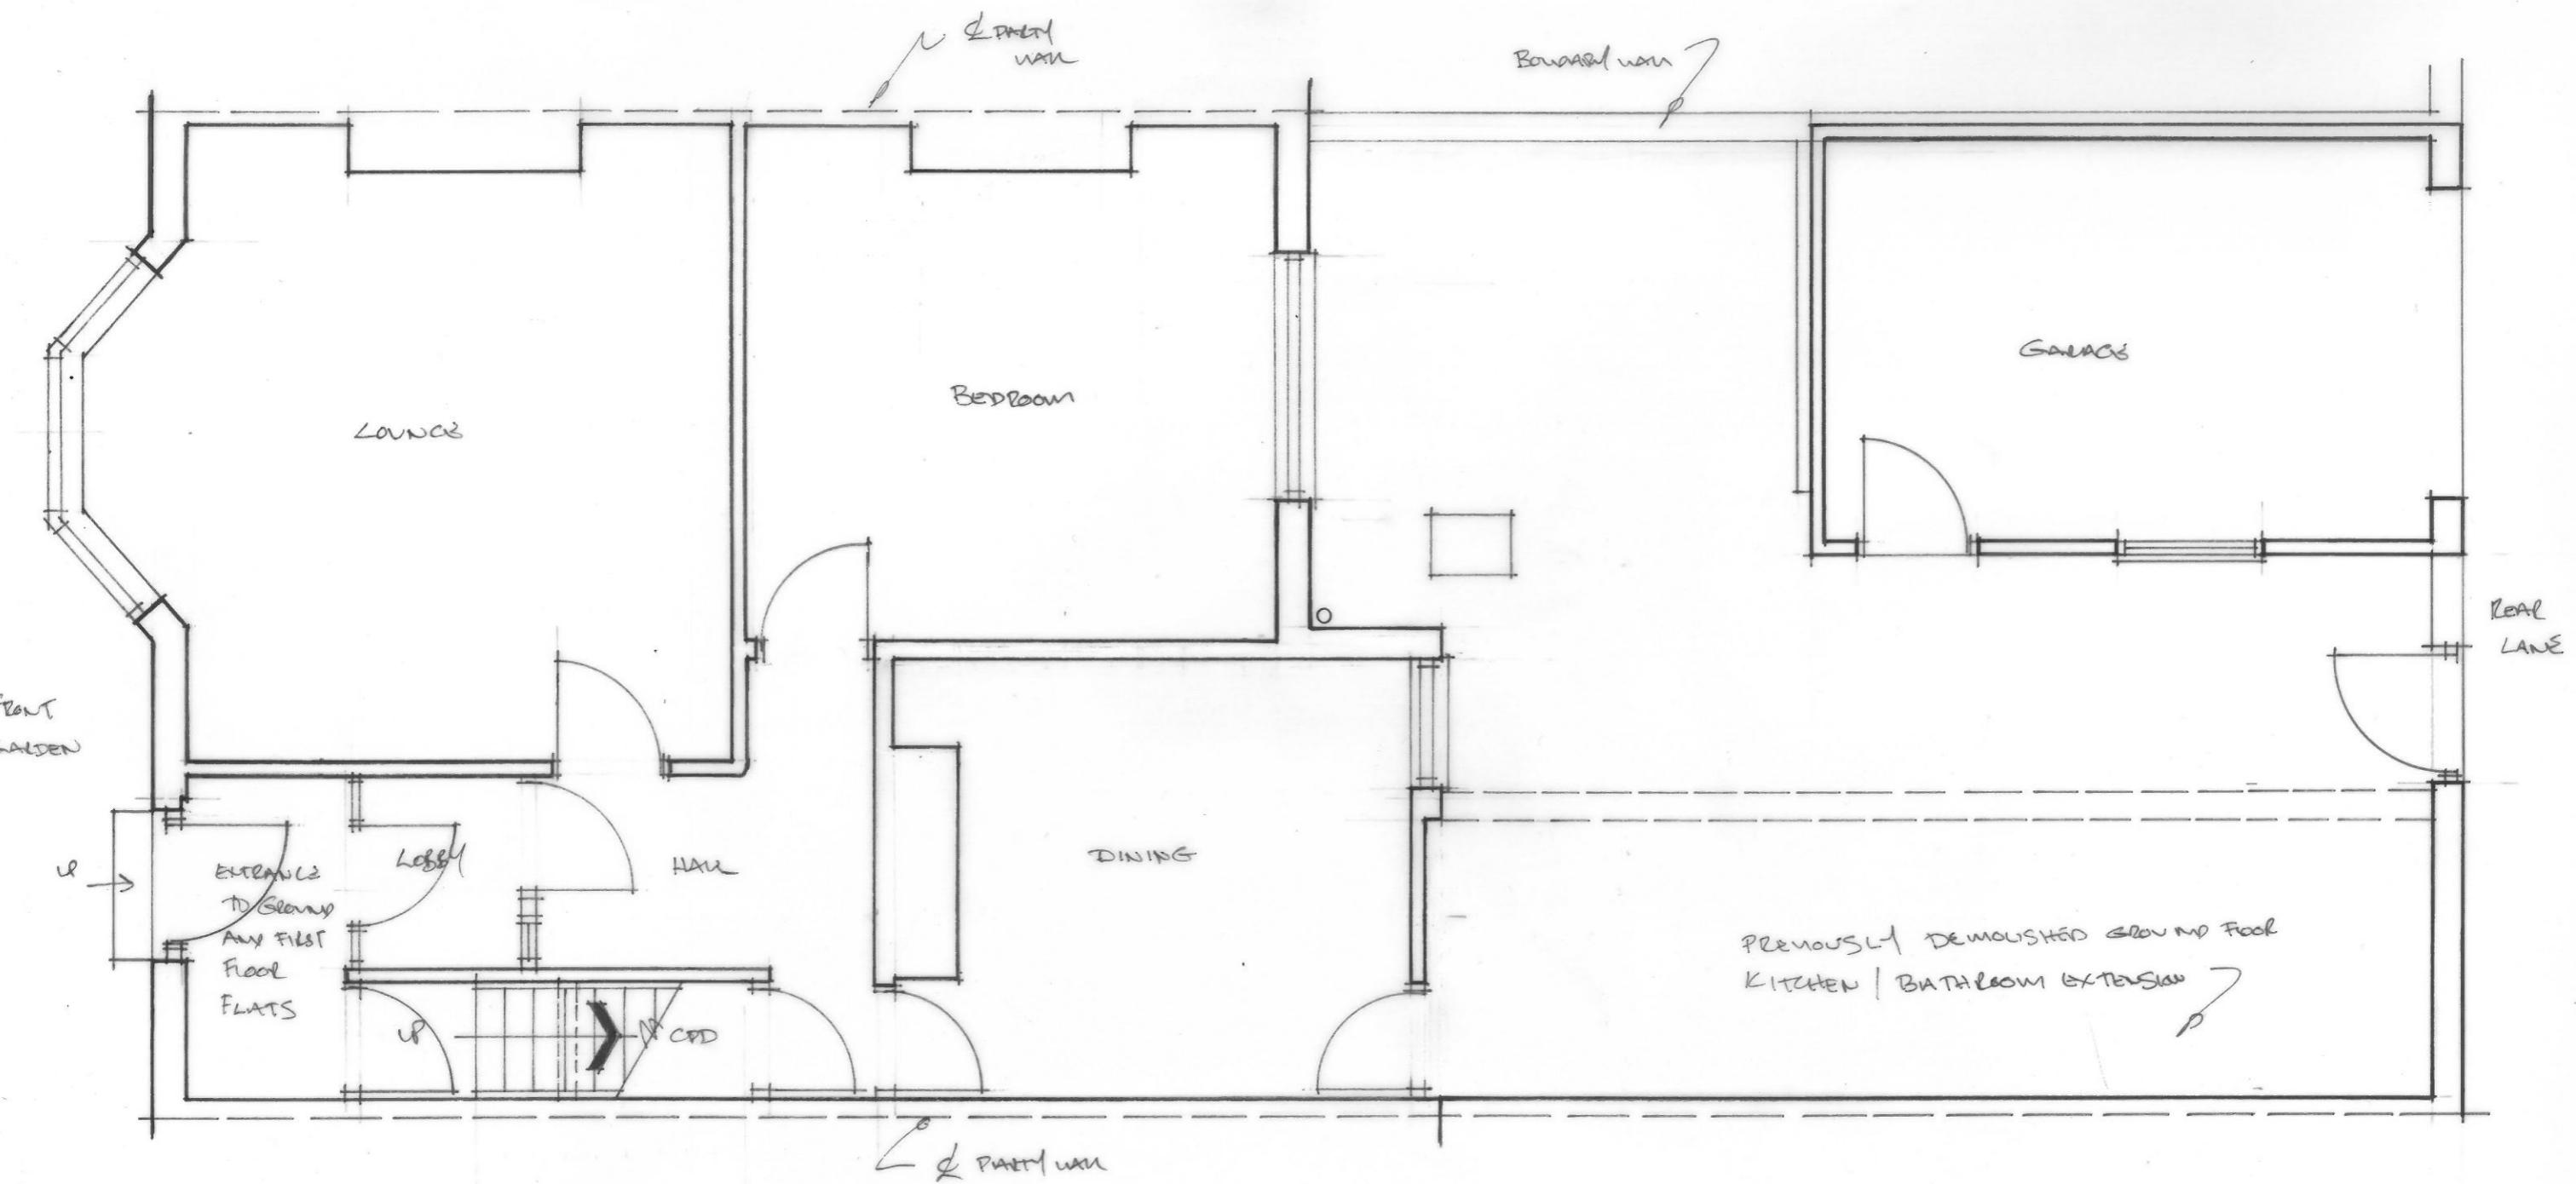

EXISTING GROUND FLOOR PLAN 1:50  
(GROUND FLOOR FLAT)