


20.155

04.

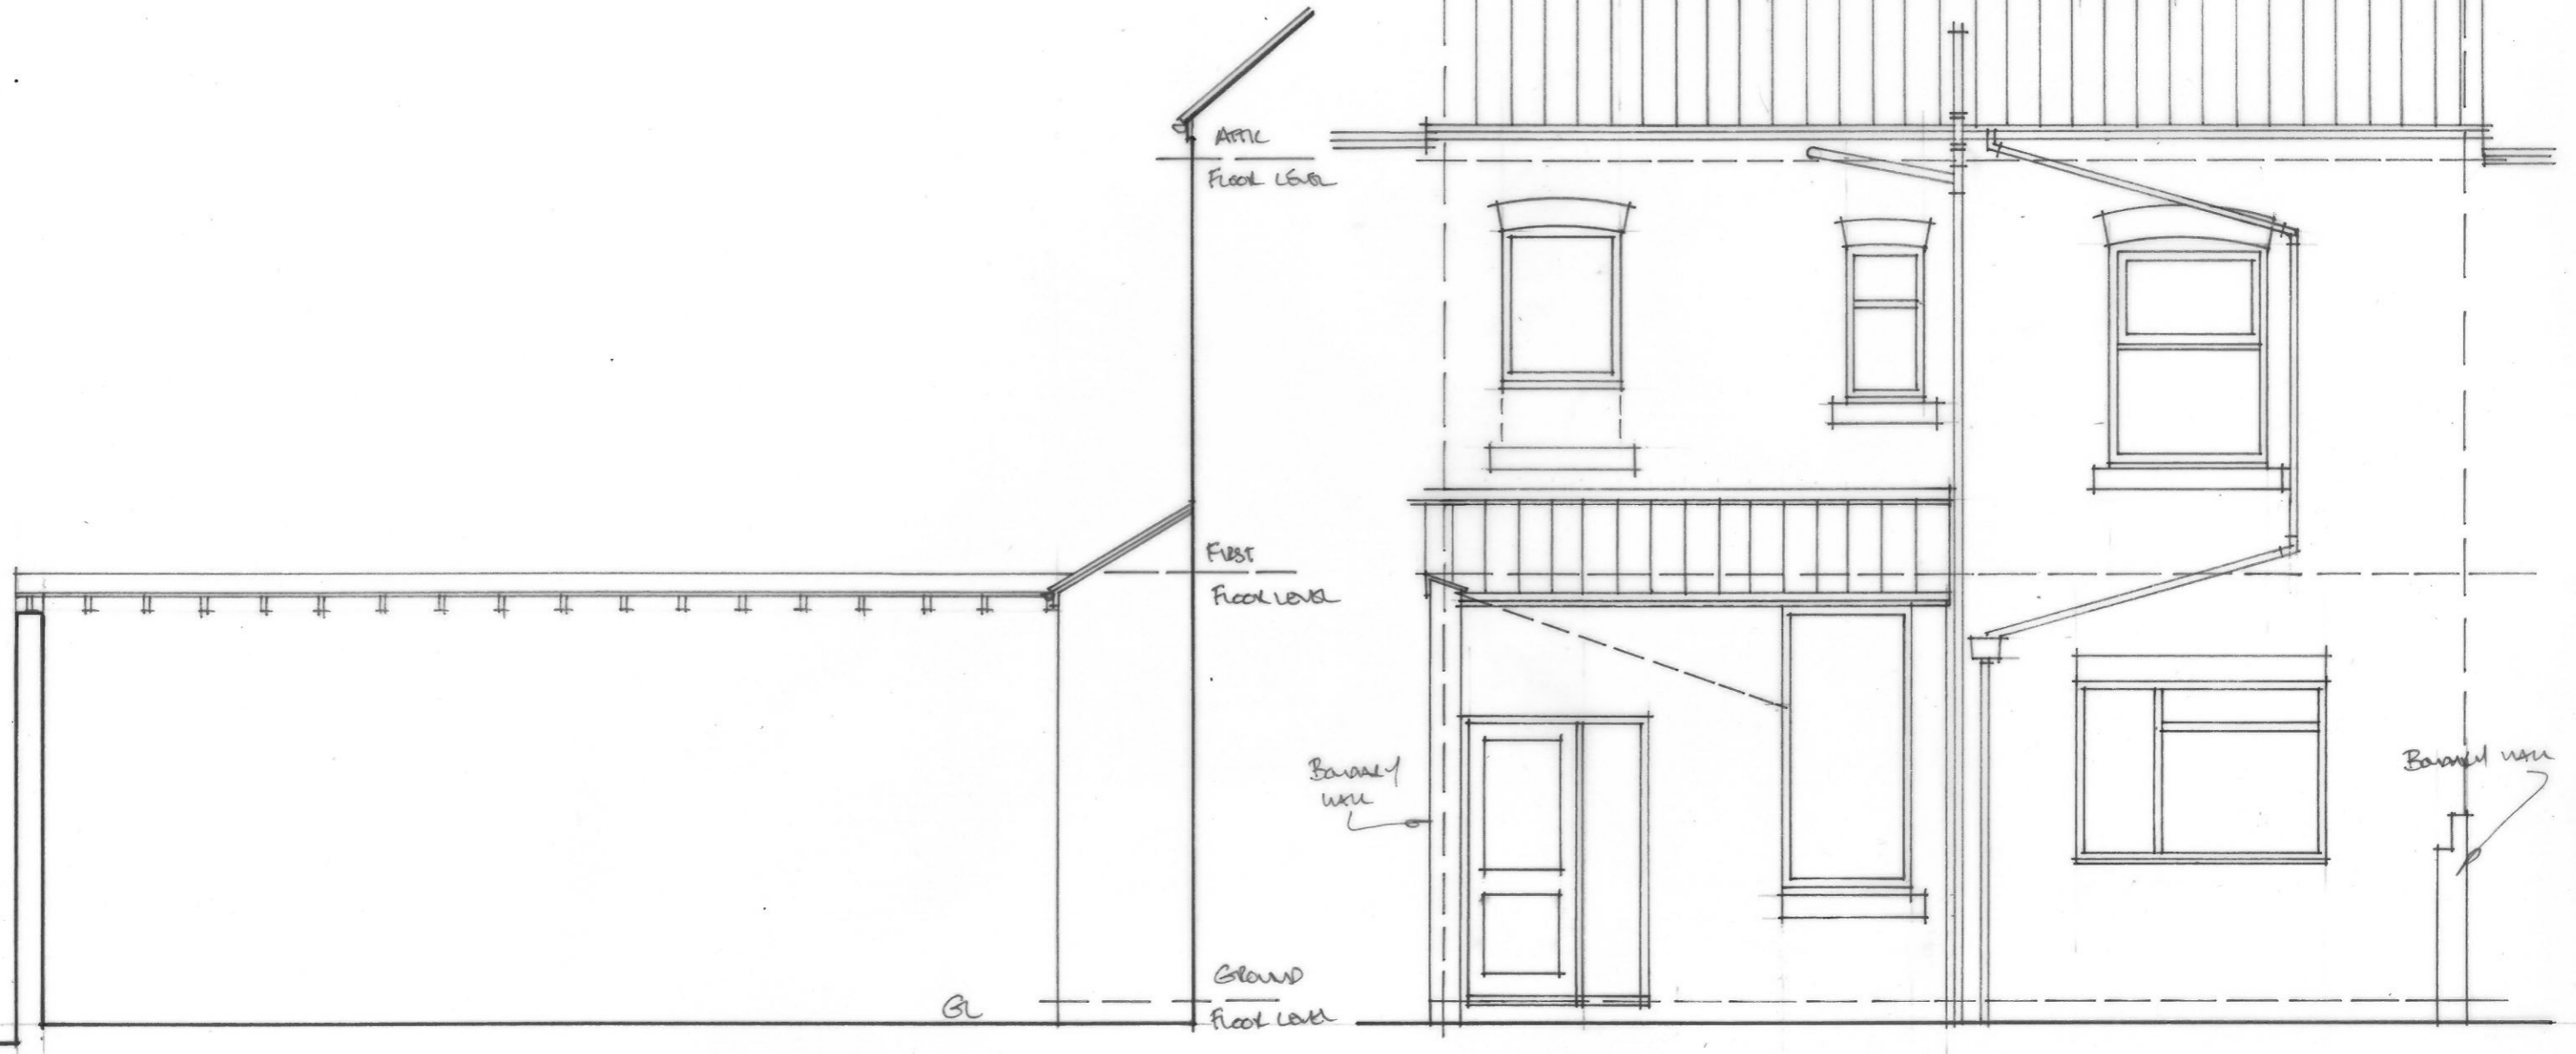

EXISTING BOUNDARY WALL ELEVATION 1:50
(PREVIOUSLY DEMOLISHED KITCHEN/BATHROOM EXTENSION)

EXISTING REAL ELEVATION 1:50