


Joist layout to be determined by roofer to ensure that maximum span does not exceed maximum for joist size. Example plan shown below.

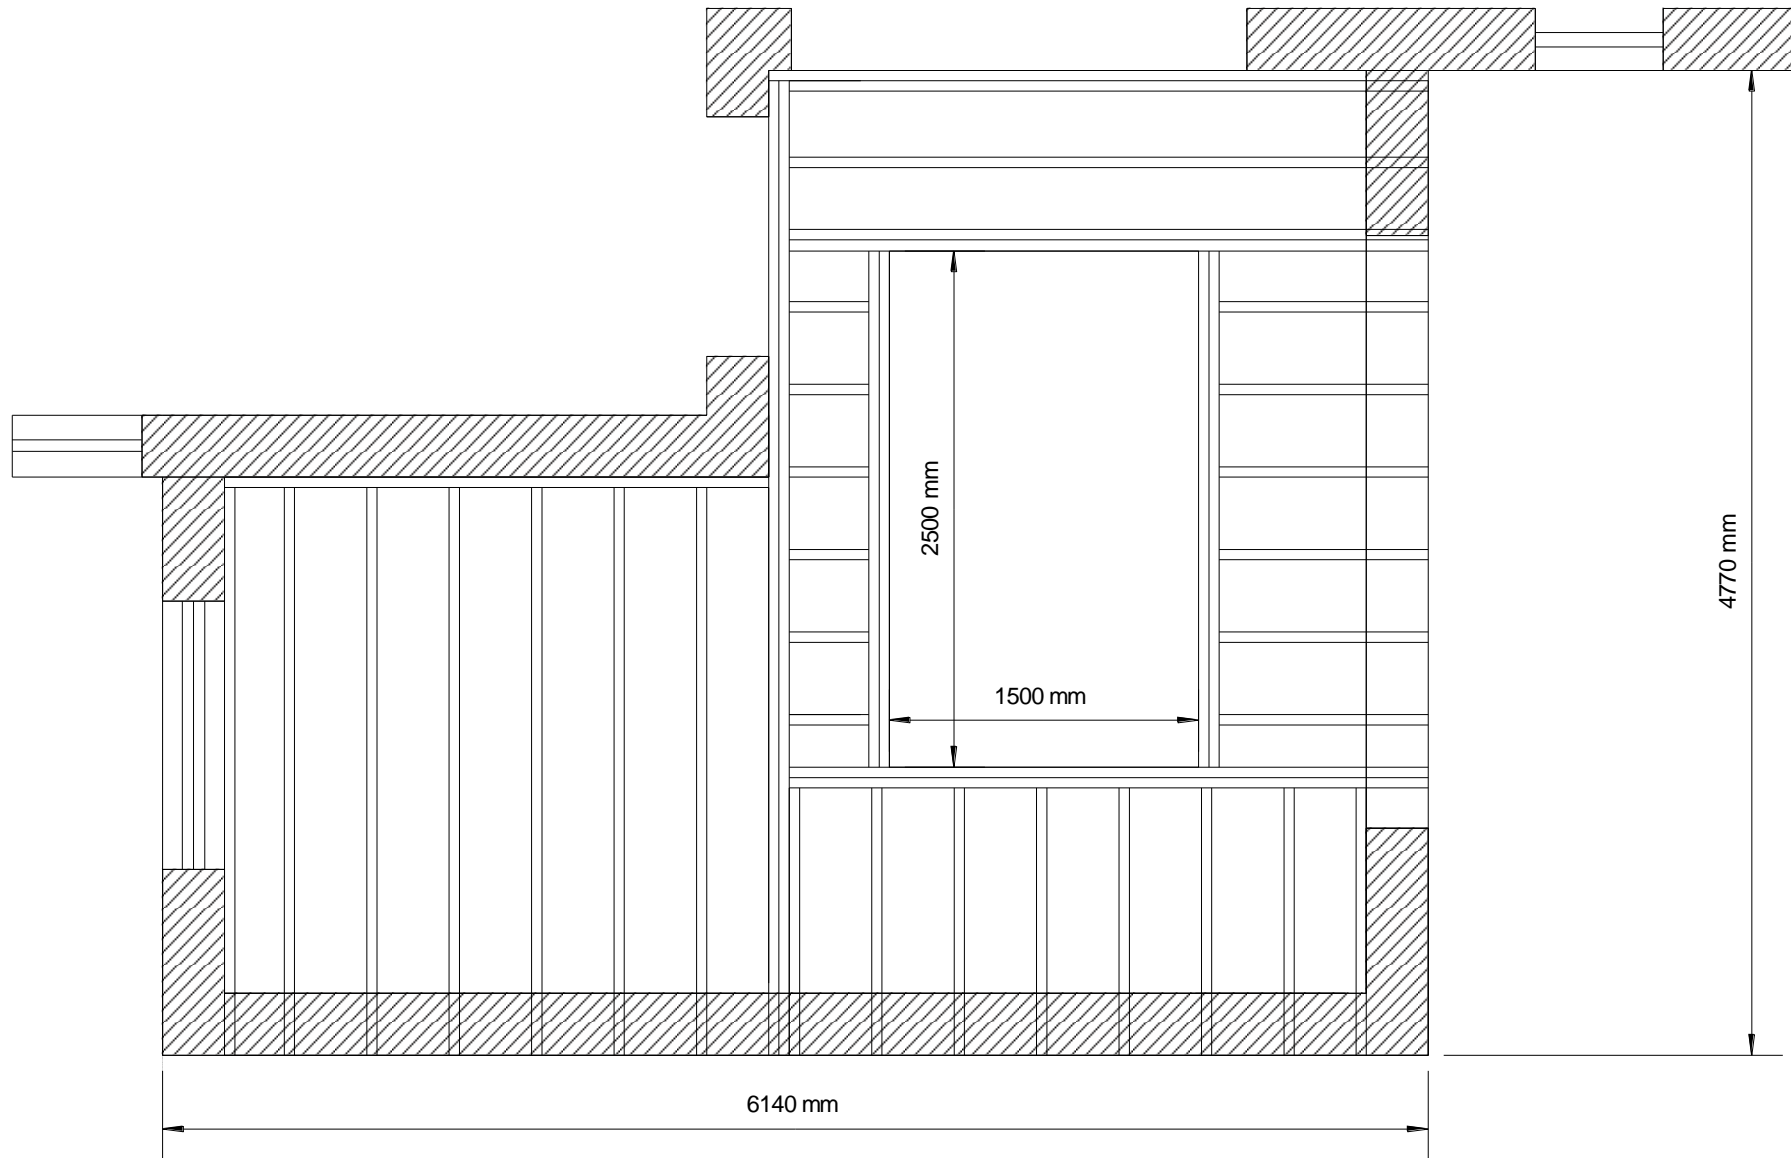

Deck to be 18mm OSB3 or 18mm Plywood to BS EN636 Class 3 (WBP)  
Strutting to be spaced equally where span exceeds 2.5m.