

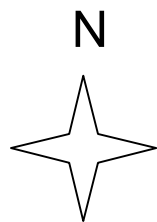


BLOCK PLAN 1:500 @ A3

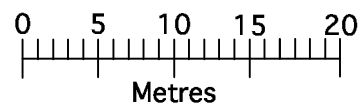


© Crown copyright and database rights 2020 OS 100038864

Reproduction in whole or in part is prohibited

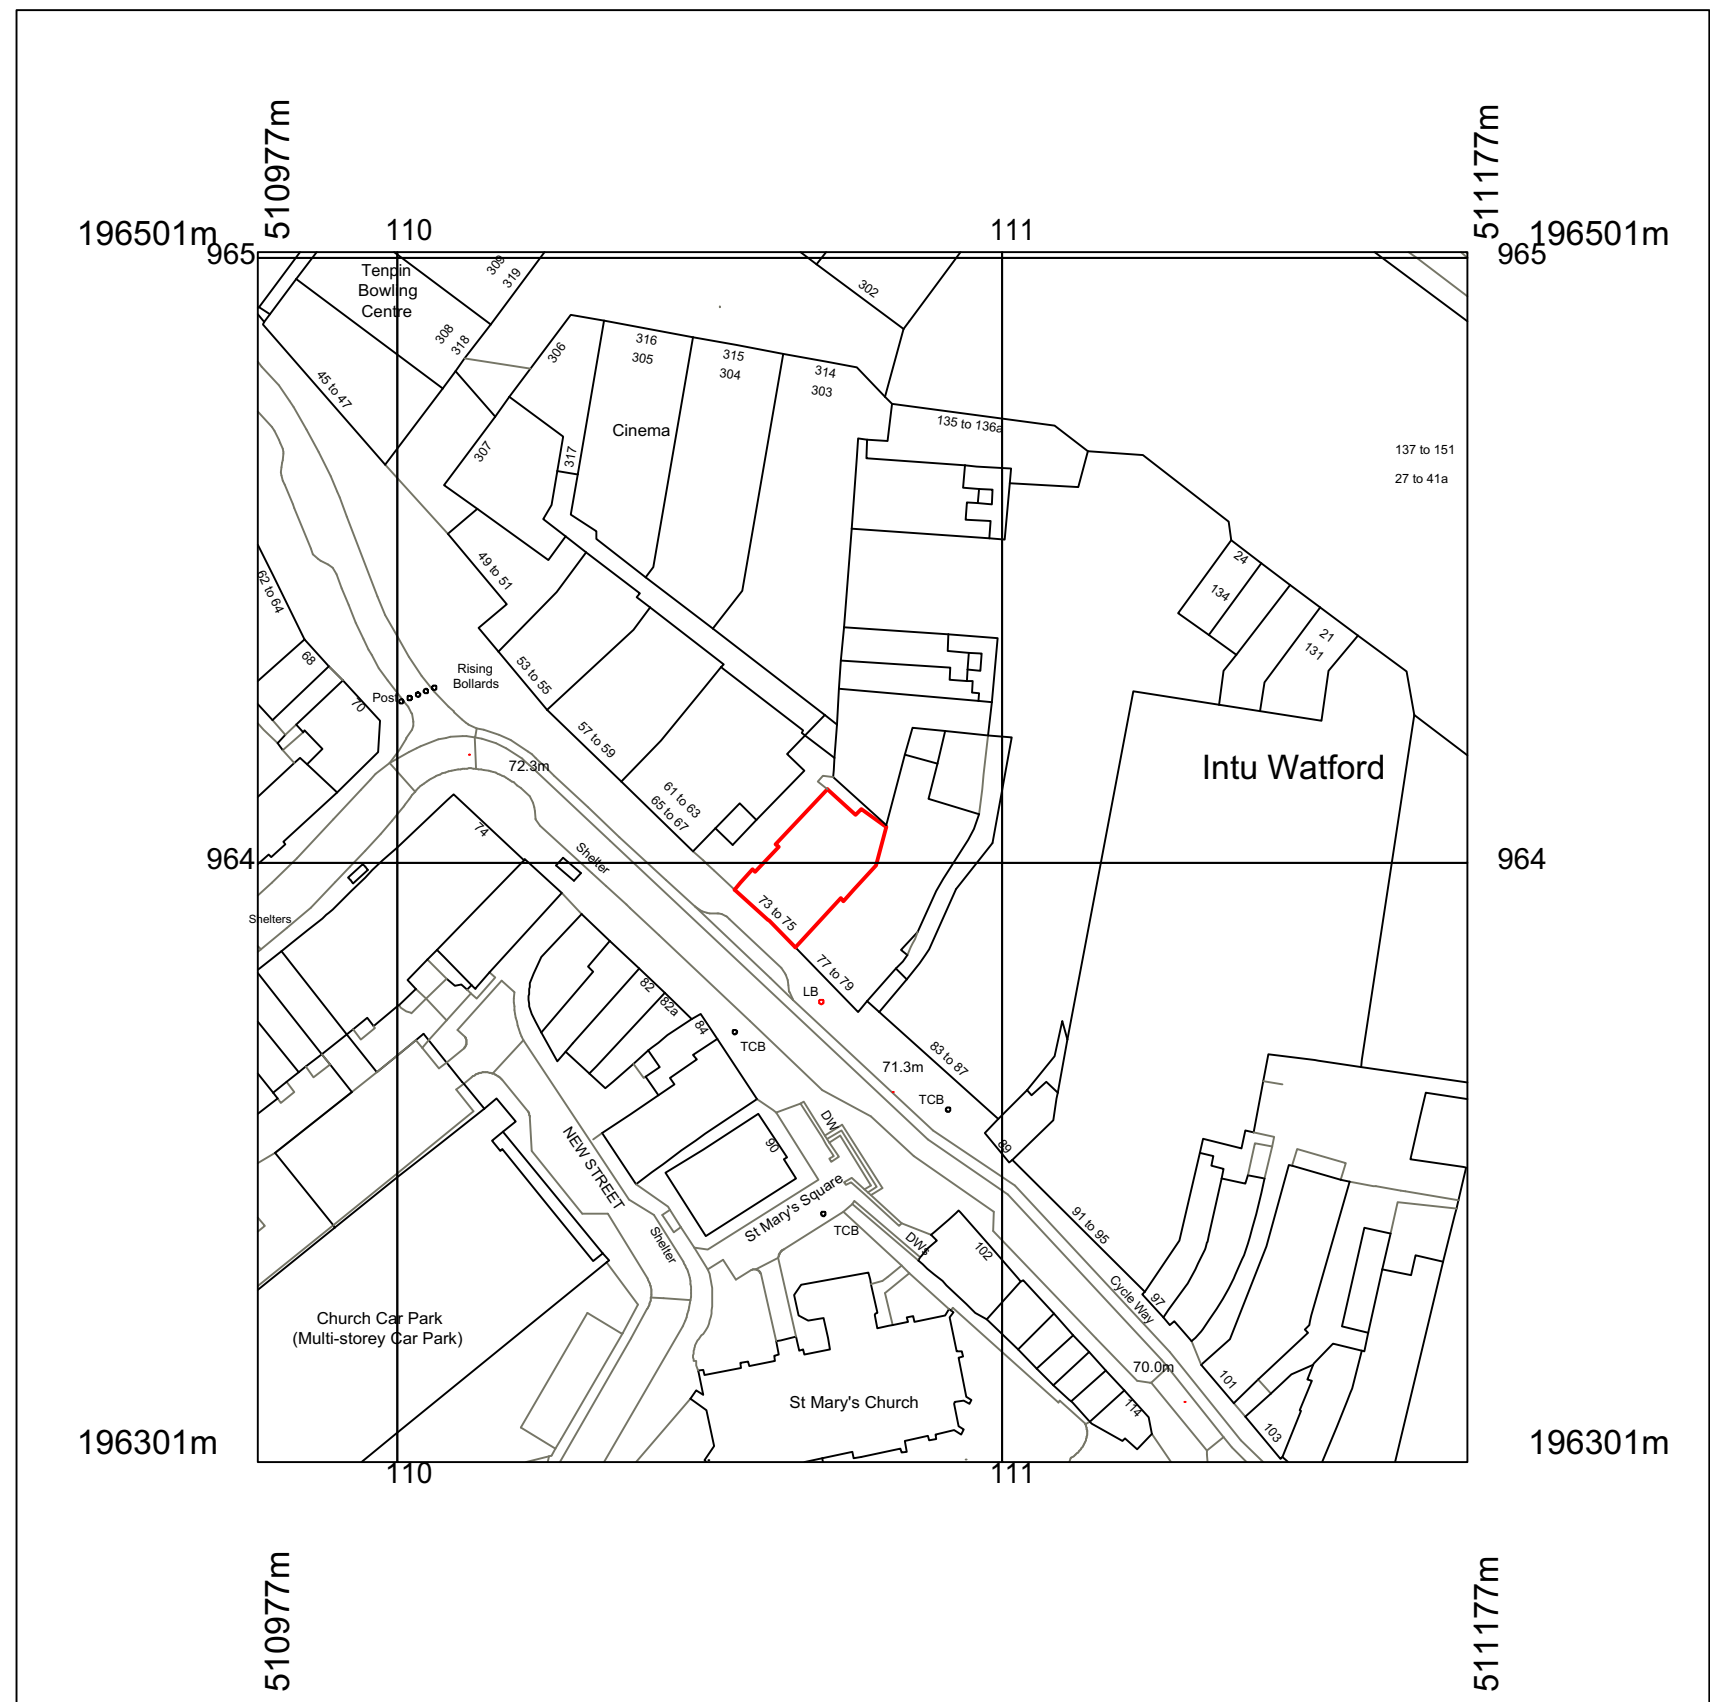

LOCATION PLAN 1:1250 @ A3

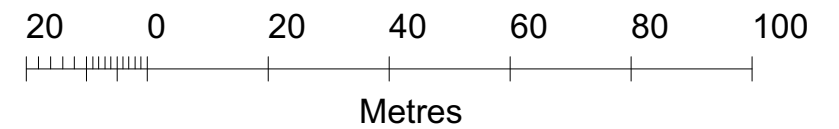

REVISION	BY	DATE	REVISION	BY	DATE

CONTRACTORS MUST CHECK ALL DIMENSIONS ON SITE. ONLY FIGURED DIMENSIONS ARE TO BE WORKED FROM. DISCREPANCIES MUST BE REPORTED TO THE ARCHITECT BEFORE PROCEEDING.
© THIS DRAWING IS COPYRIGHT

PLANNING APPLICATION

CLIENT
CORPORATE REAL ESTATE

PROJECT
HSBC WWATFORD HIGH STREET
73 HIGH STREET
WD7 2DS

PUBLIC	
DRAWING LOCATION & BLOCK PLAN	
DRAWING No. 20083 087 PA 01	SCALE AS NOTED
DRAWN BY / OFFICE HB / LONDON	REVISION -