



NOTES:

DO NOT SCALE FROM THIS DRAWING.
VERIFY ALL DIMENSIONS AND SETTING OUT ON SITE.
NOTIFY ANY DISCREPANCIES TO THE ARCHITECT.
FOR STRUCTURAL INFORMATION, REFER TO
STRUCTURAL ENGINEER'S DRAWINGS.
FOR M&E INFORMATION, REFER TO M&E ENGINEER'S
AND SUB-CONTRACTOR'S DRAWINGS.
FOR HEALTH & SAFETY INFORMATION, REFER TO
HEALTH & SAFETY RISK ASSESSMENTS.

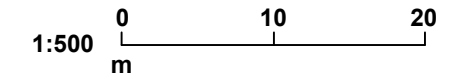

Site boundary indicated by red line -
TBC by others.

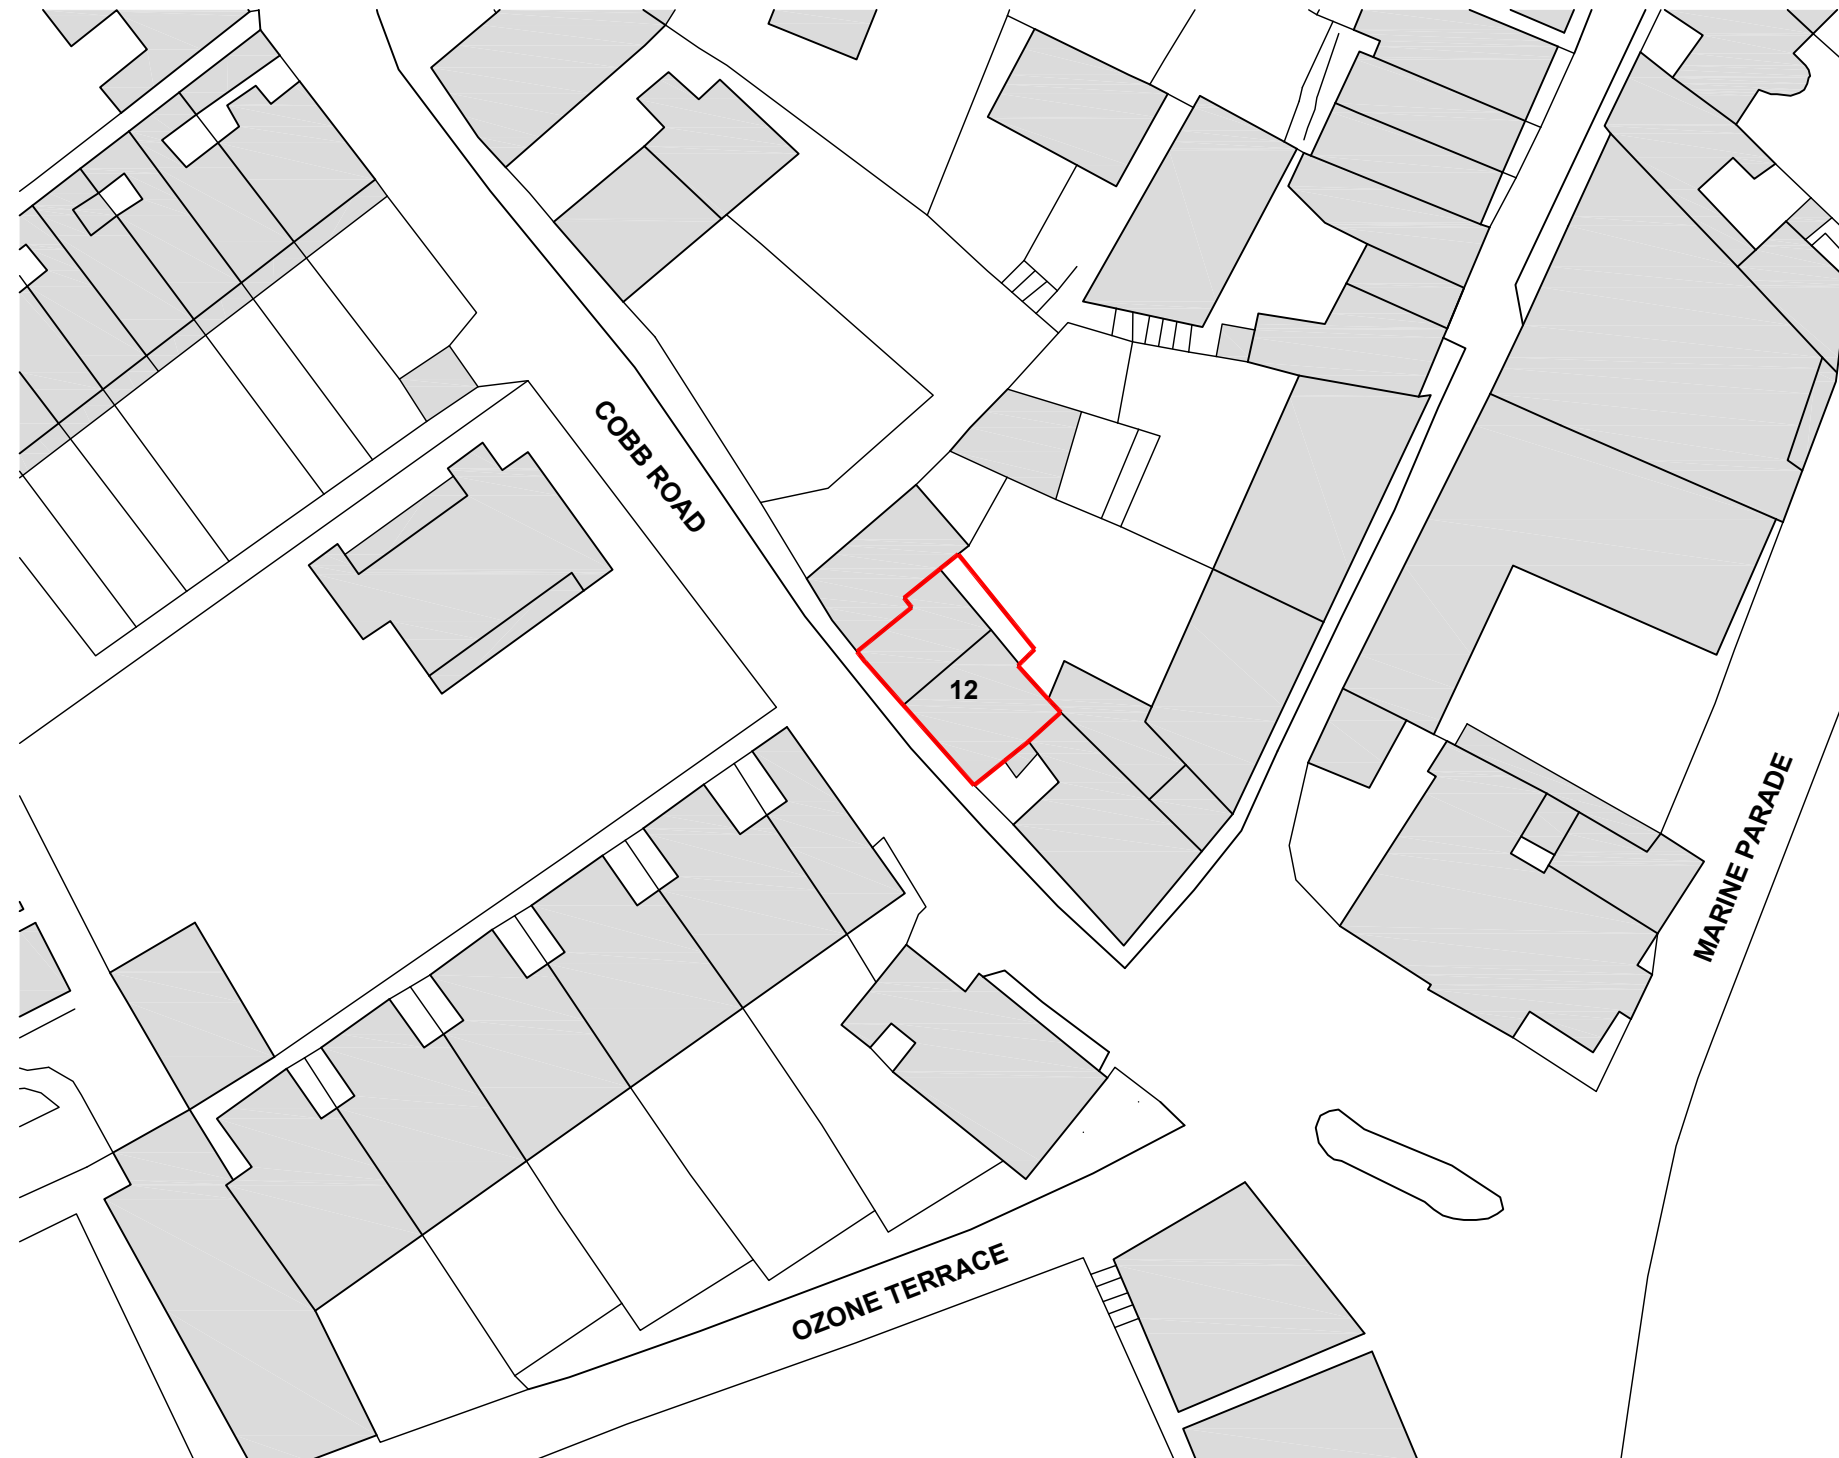

REVISION * BY: JRP CHECKED: DATE: 11/11/2020
Initial issue.

SUITABILITY
FOR INFORMATION

CLIENT

PROJECT

12 Cobb Road, Lyme Regis

TITLE

Site Location Plan

HCD PROJECT NO.	SCALE 1:500 @ A3	REV. *			
PROJECT NO.	ORIGINATOR JRP	VOLUME A0	LEVEL 00	TYPE DR	ROLE + NUMBER A-PL-001