



Site - Location Plan 1:1250

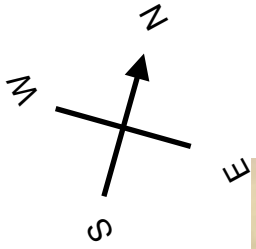

228 Anchorsholme Lane East  
Thornton Cleveleys  
Lancashire  
FY5 3BP


Small wooden shed that would be removed.

Existing Site - Location Plan 1:100

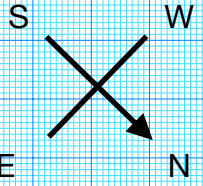


Key / Legend

- Next Door Property
- House
- Garden (soil)
- Garden (Grass)
- Garden (Concrete)
- Proposed (Outbuilding)

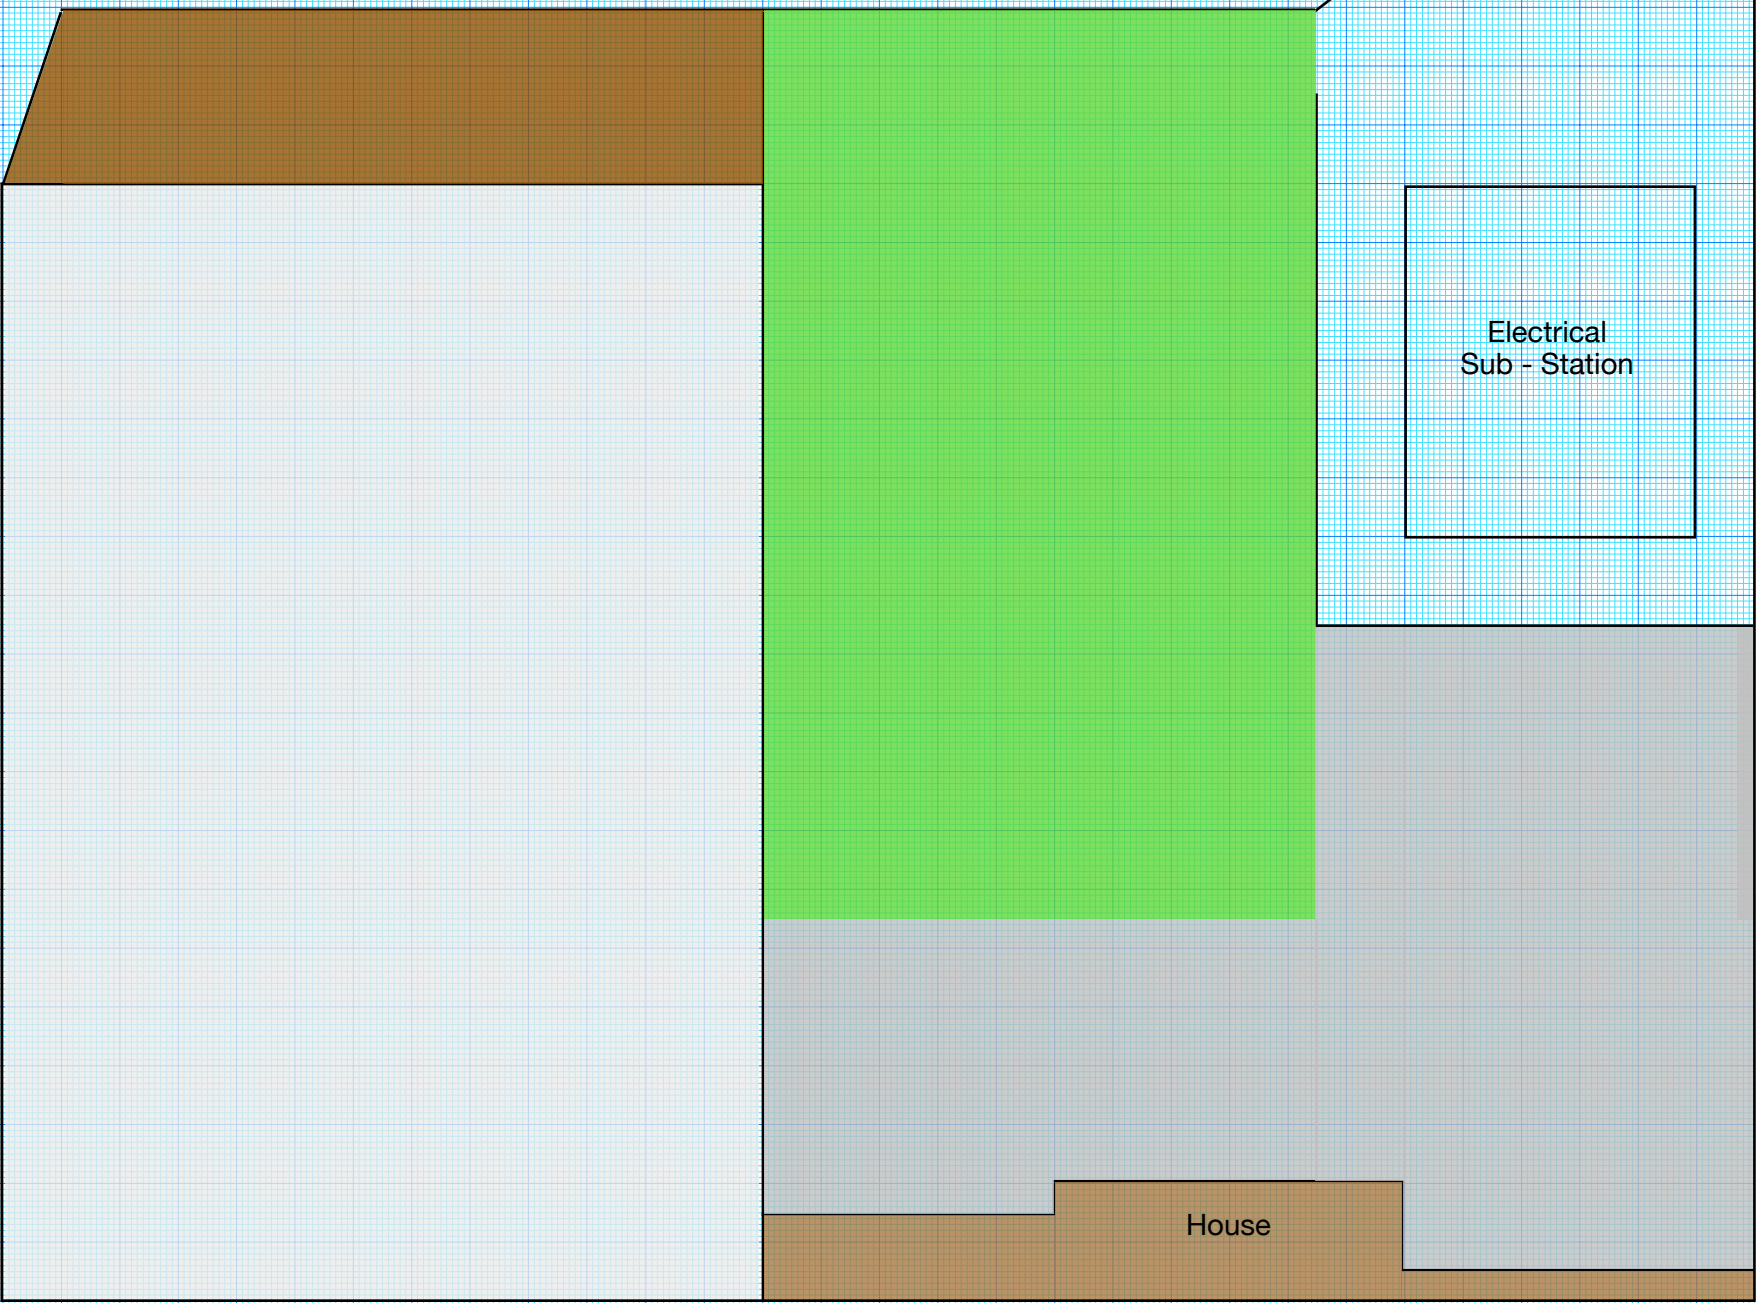

Proposed Site - Location Plan 1:100

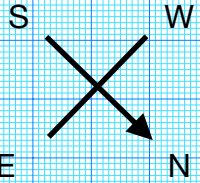

Key / Legend

- Next Door Property
- House
- Garden (soil)
- Garden (Grass)
- Garden (Concrete)
- Proposed (Outbuilding)

