

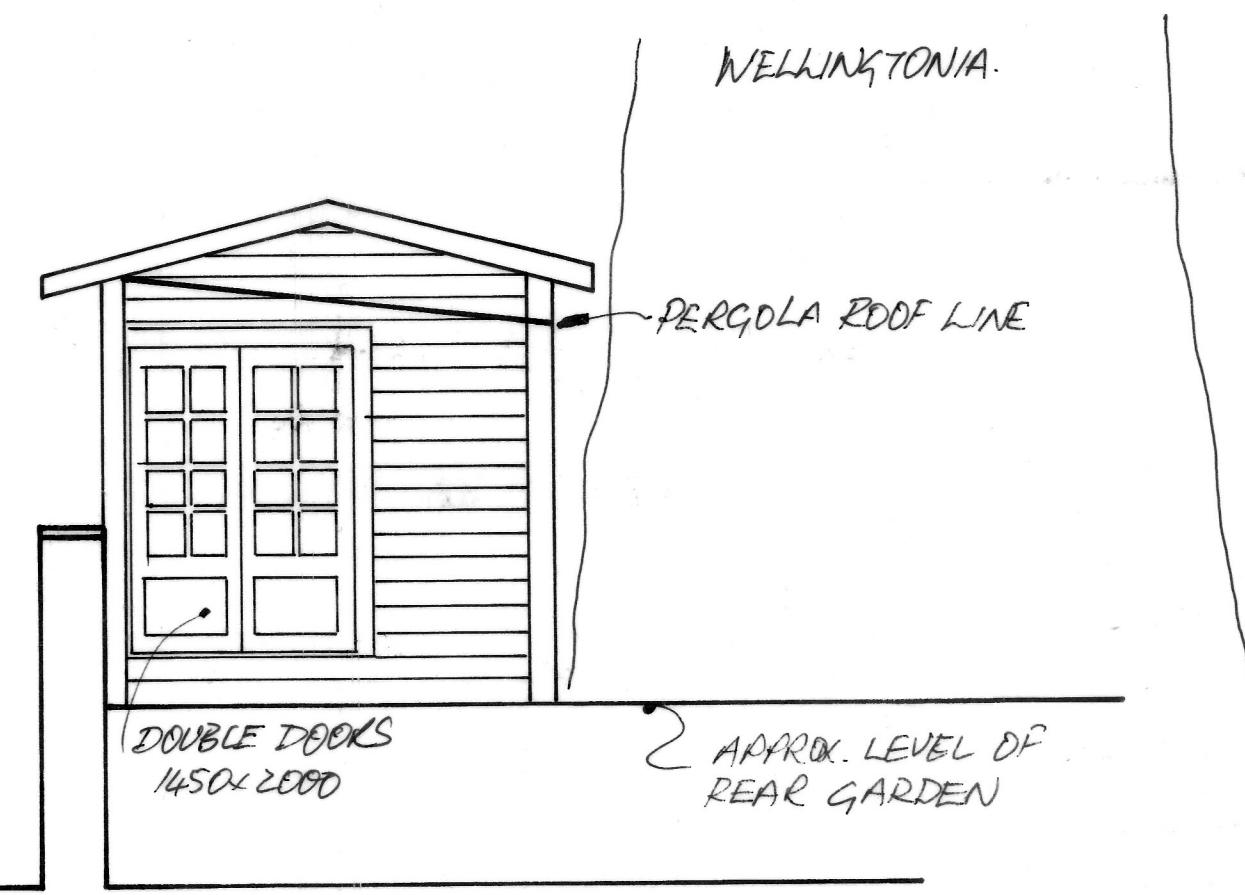


ROSE STILE COTTAGE
 ROMALDKIRK
 PROPOSED EXERCISE ROOM
 SCALE 1:50 AUGUST 2020

VIEW ON A.

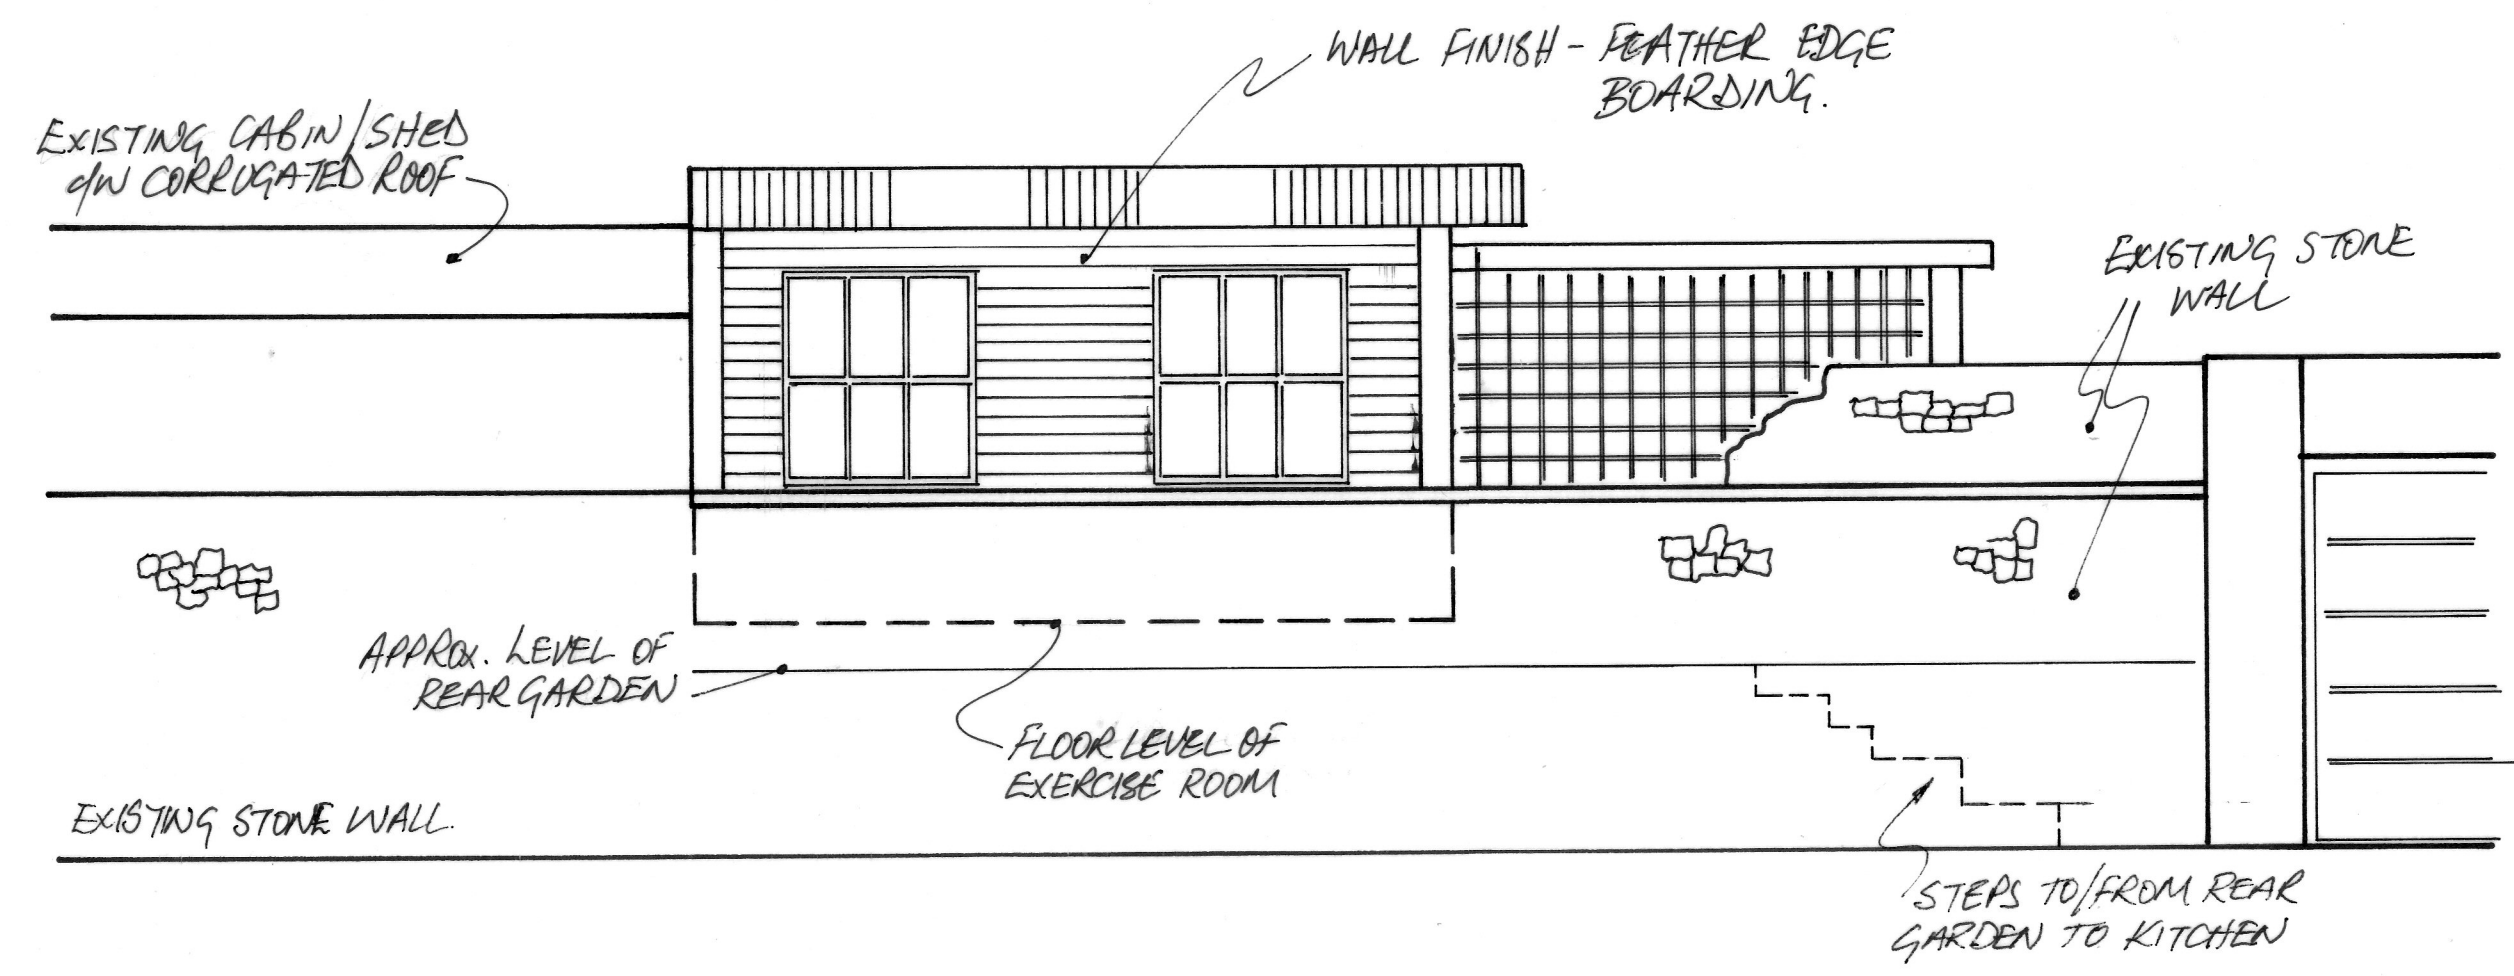

VIEW ON B

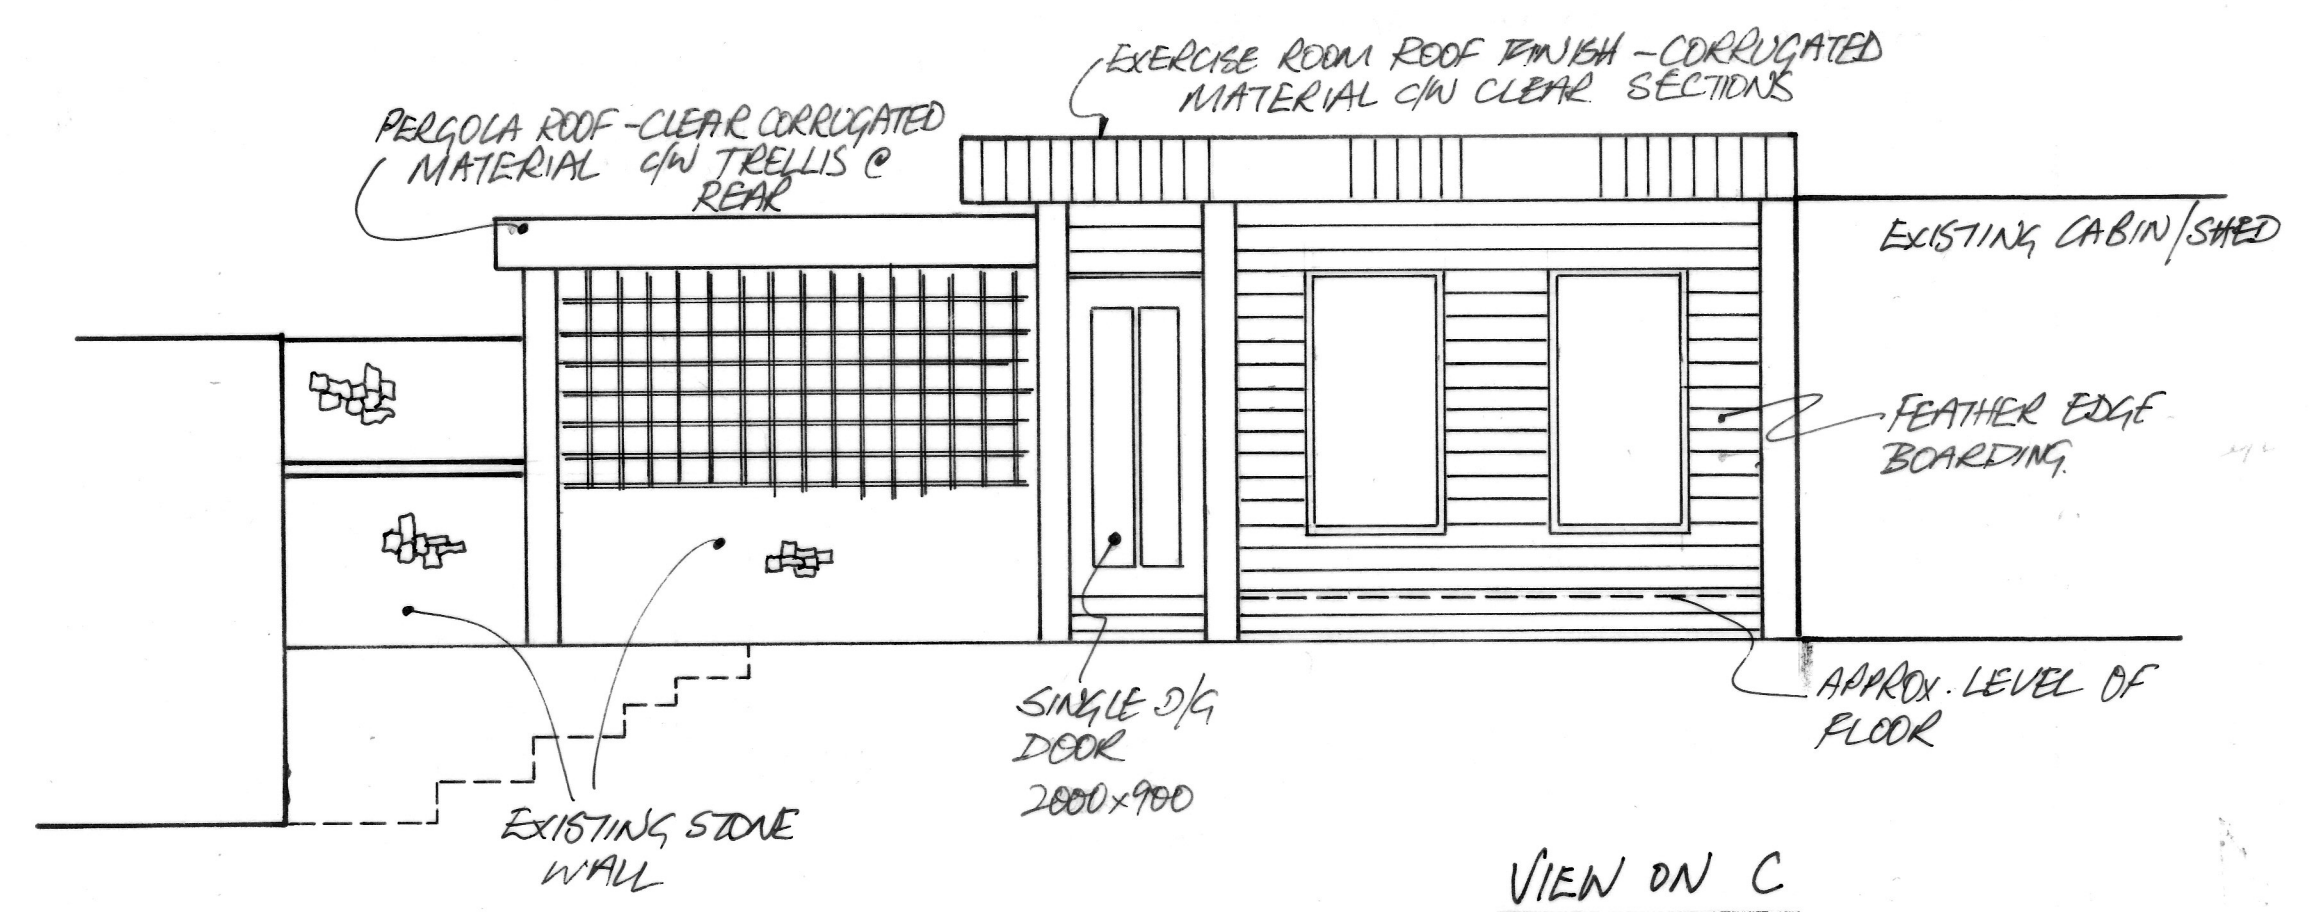

VIEW ON C